

5/14/99

BMC6 ELEVATION = 3004.34
-L- STATION 400+29 228' RIGHT
CHISELLED SQUARE IN NORTH HEAD WALL OF
94X72 PIPE

-L-

LOCHNER
H. W. LOCHNER, INC.
2840 PLAZA PLACE, SUITE 202
RALEIGH, NC 27612
(919)571-7111
NC License Number F-0159

HNTB
343 E. SIX FORKS ROAD, SUITE 200
RALEIGH, NC 27609
NC License Number C-1554


PROJECT REFERENCE NO. R-2915C	SHEET NO. 32
ROADWAY DESIGN ENGINEER	HYDRAULICS ENGINEER
DocuSigned by: Brian K. Eason	

9/1/2016

9AF015A07AC048F...

--- LEFT DITCH

--- RIGHT DITCH

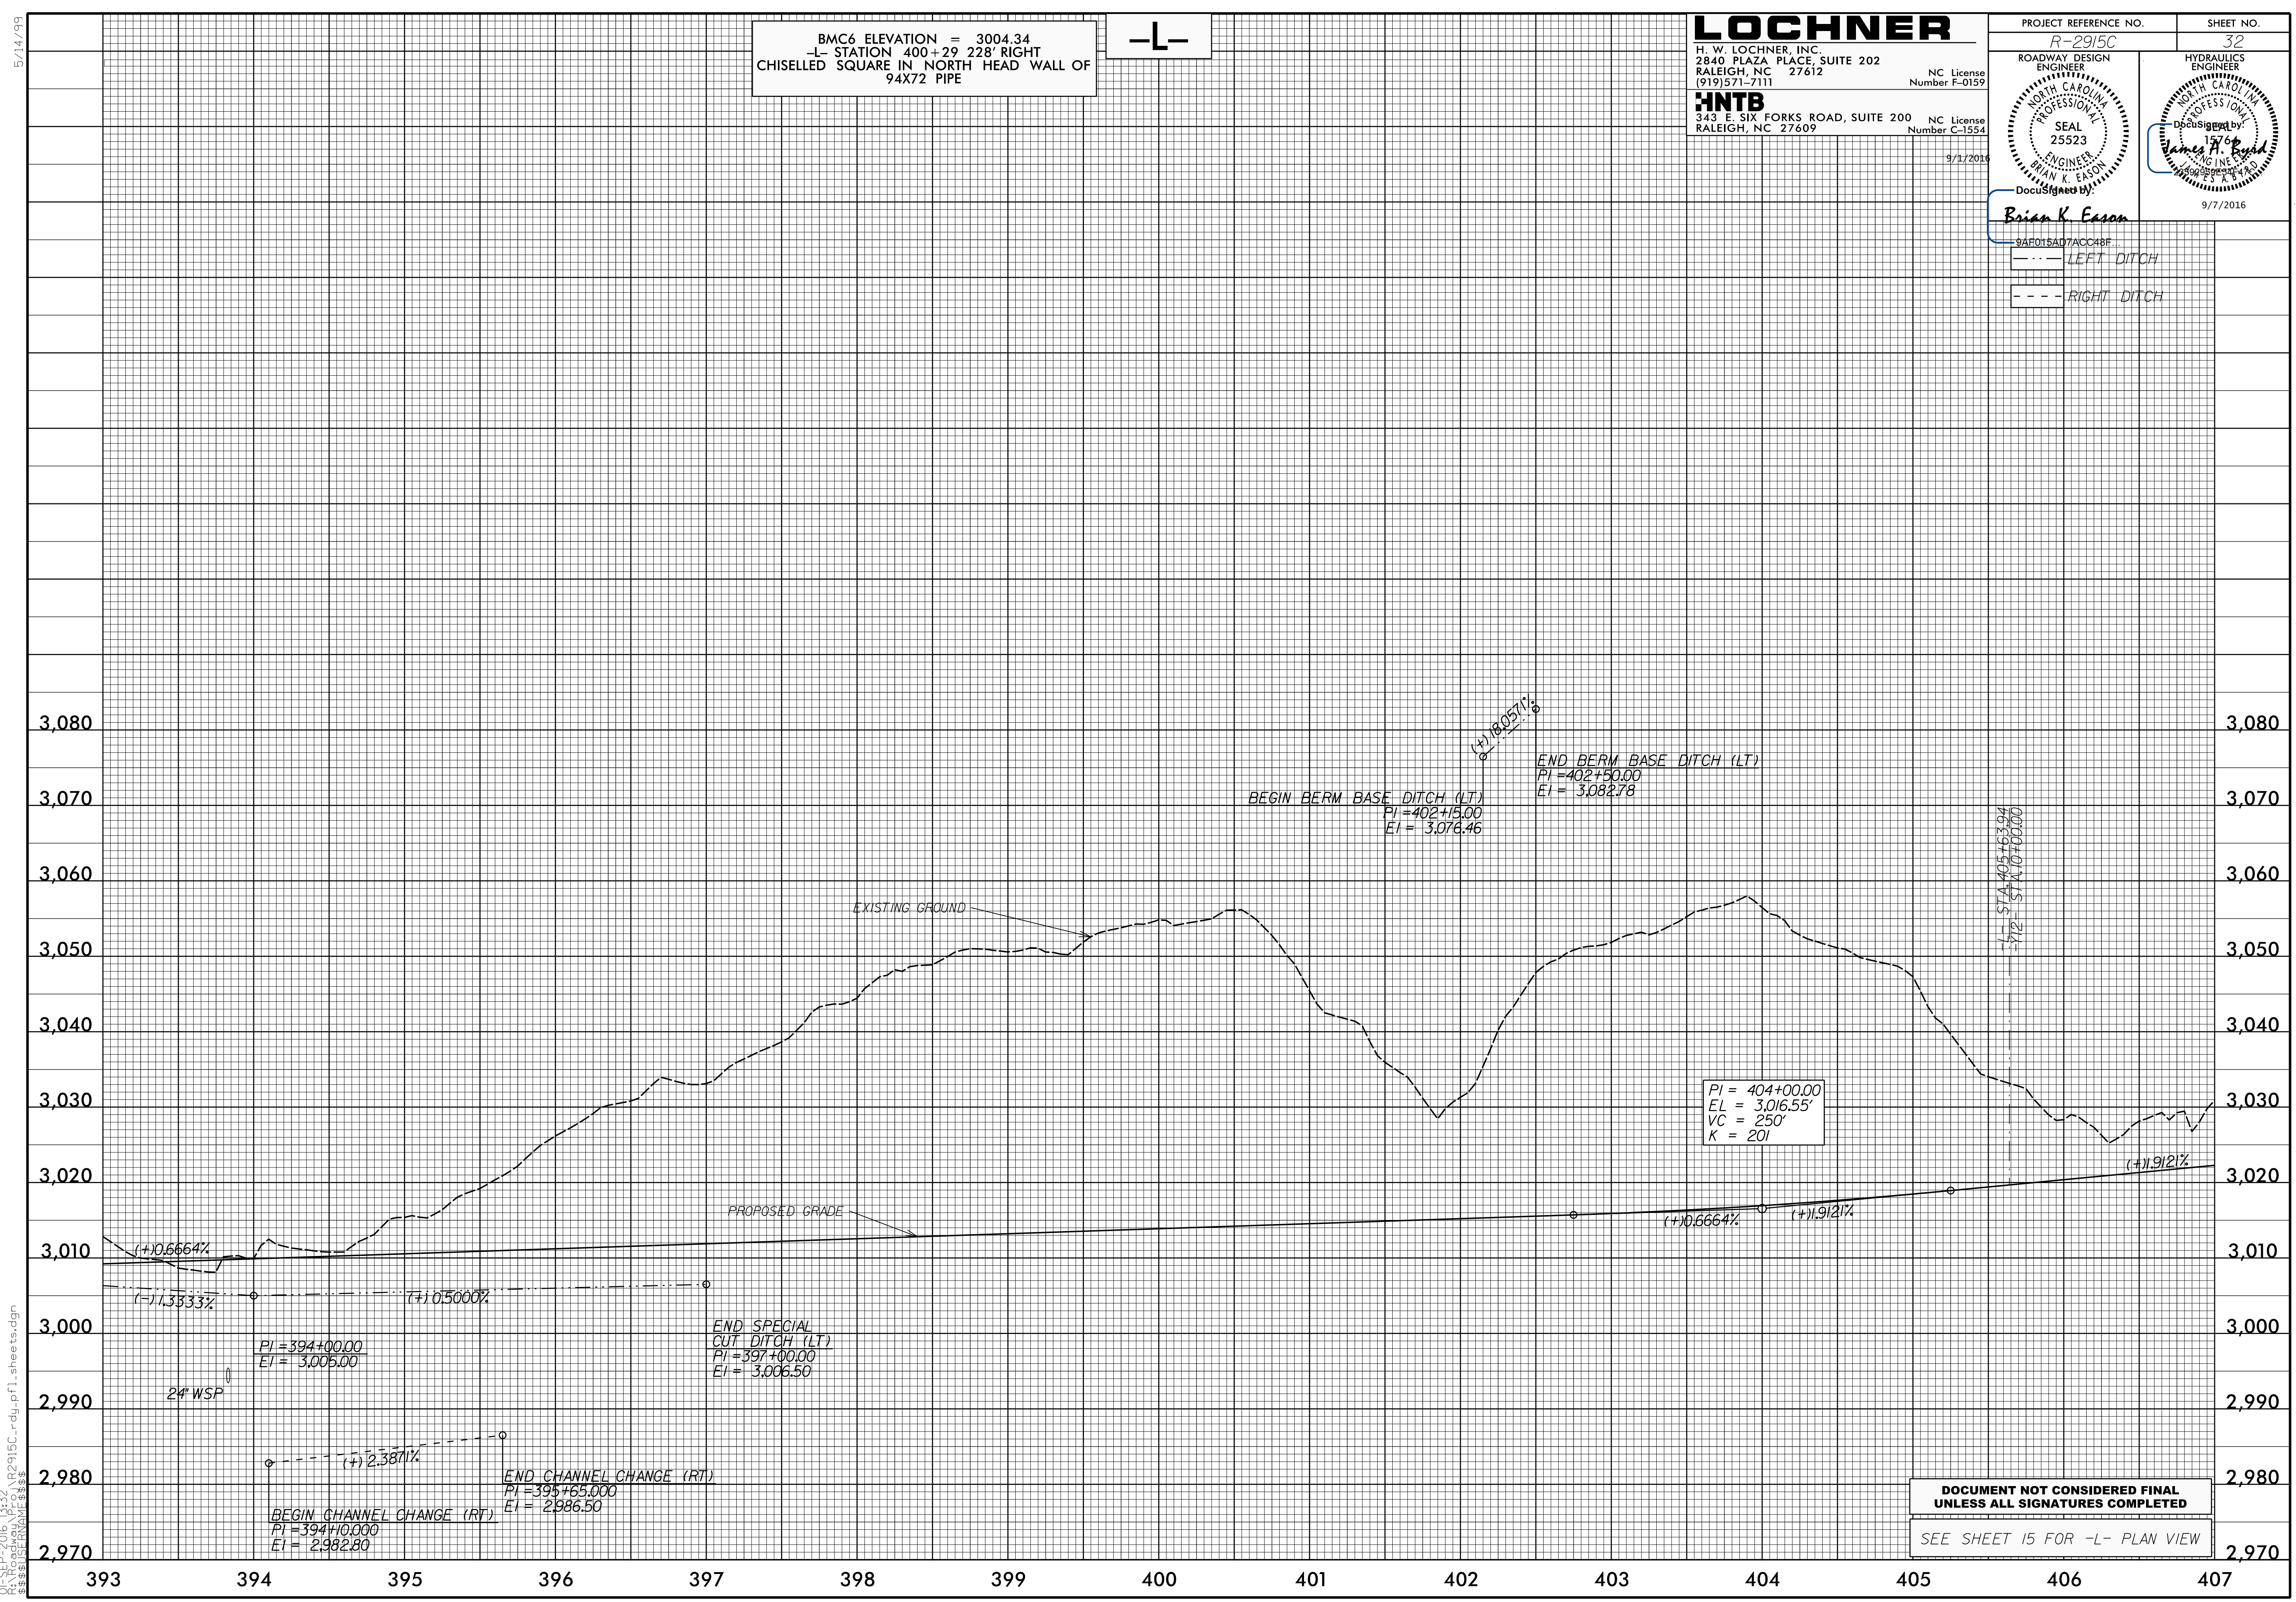

DOCUMENT NOT CONSIDERED FINAL
UNLESS ALL SIGNATURES COMPLETED

SEE SHEET 15 FOR -L- PLAN VIEW

01-SEP-2016 13:32
R:\Roadway\PC\2915C_rdy\pf1_sheets.dgn