

5/28/99

LOCHNER
 H. W. LOCHNER, INC.
 2840 PLAZA PLACE, SUITE 202
 RALEIGH, NC 27612
 (919)571-7111
 NC License Number F-0159

HNTB
 343 E. SIX FORKS ROAD, SUITE 200
 RALEIGH, NC 27609
 NC License Number C-1554

9/17/2016



PROJECT REFERENCE NO. **R-2915C** SHEET NO. **38**

ROADWAY DESIGN ENGINEER

HYDRAULICS ENGINEER

DocuSigned by:
Brian K. Eason
 GAED15AD7ACC0AEE

9/7/2016

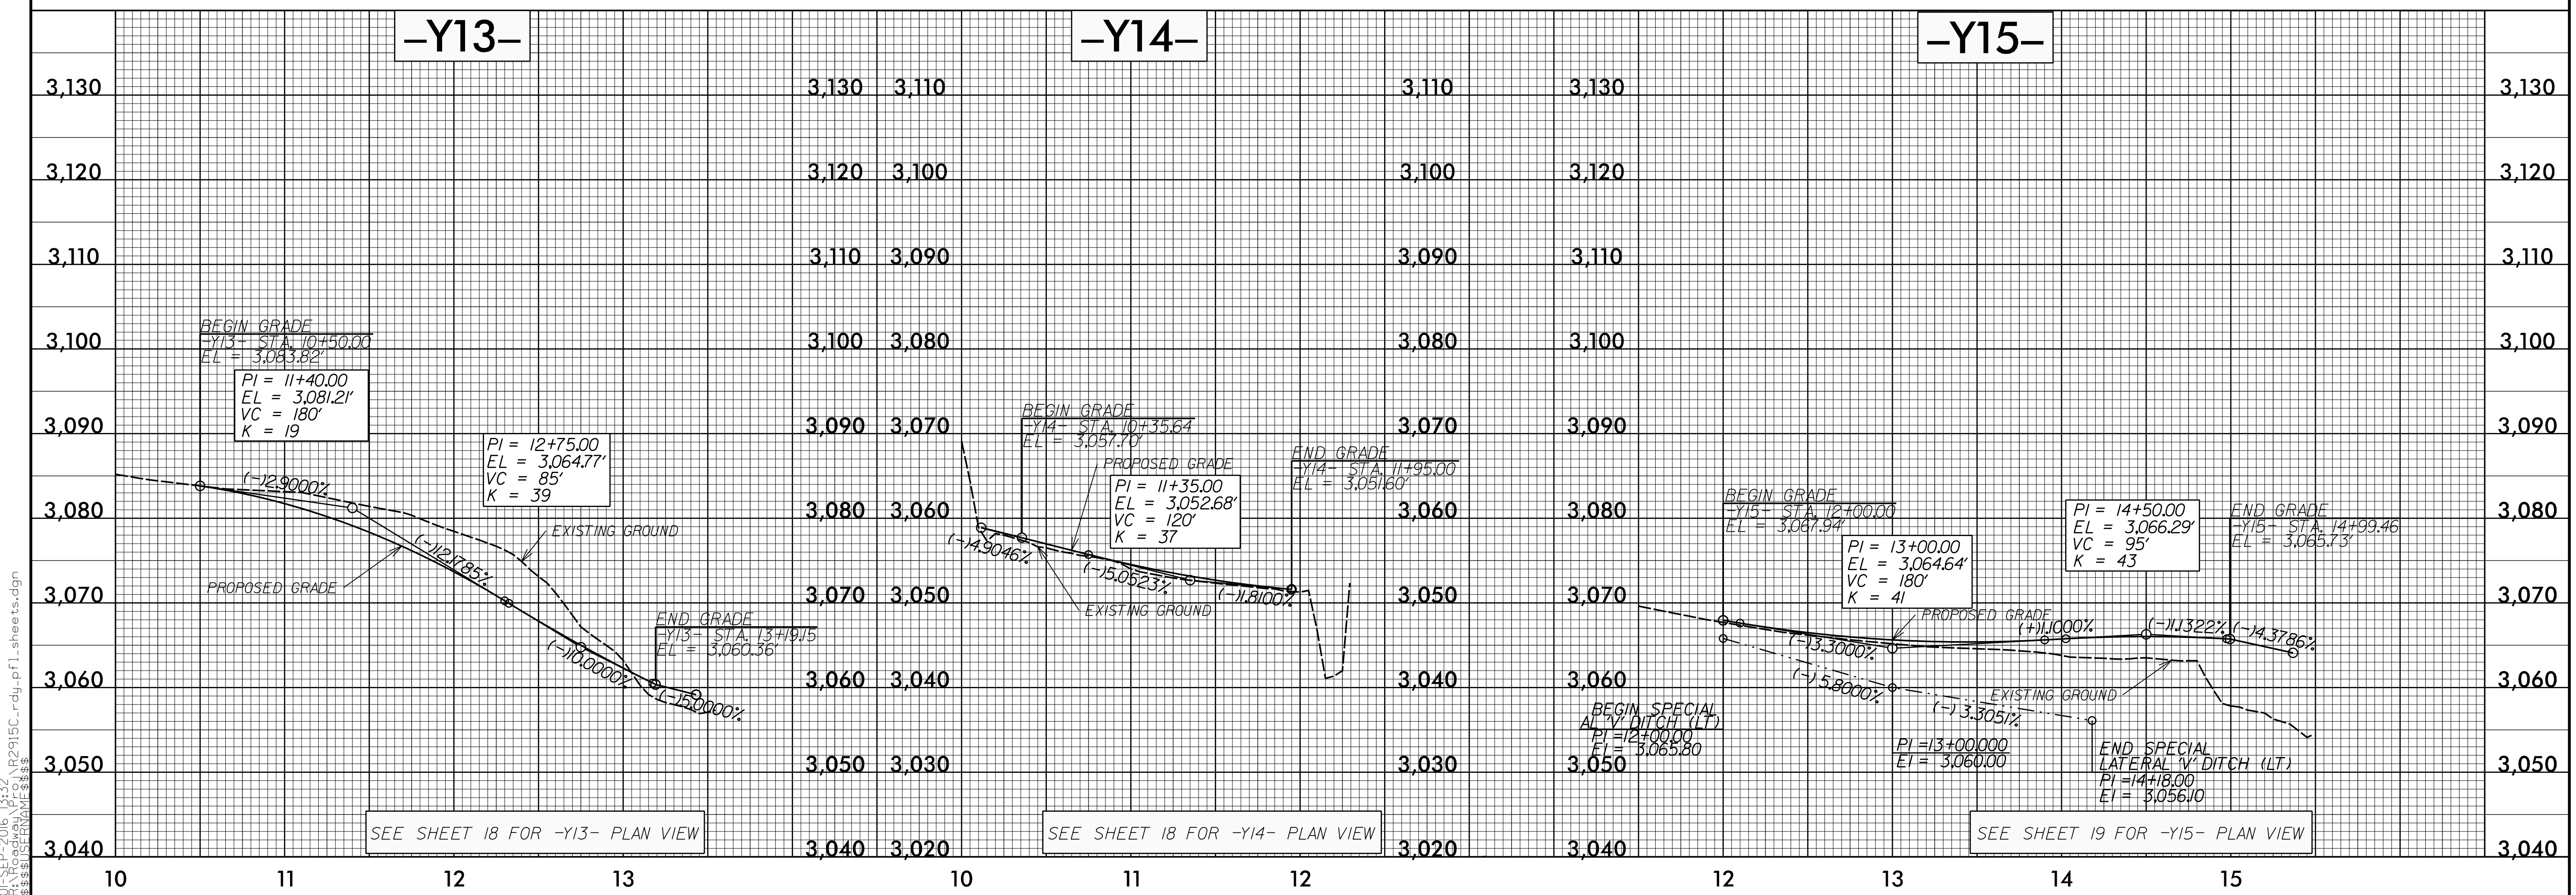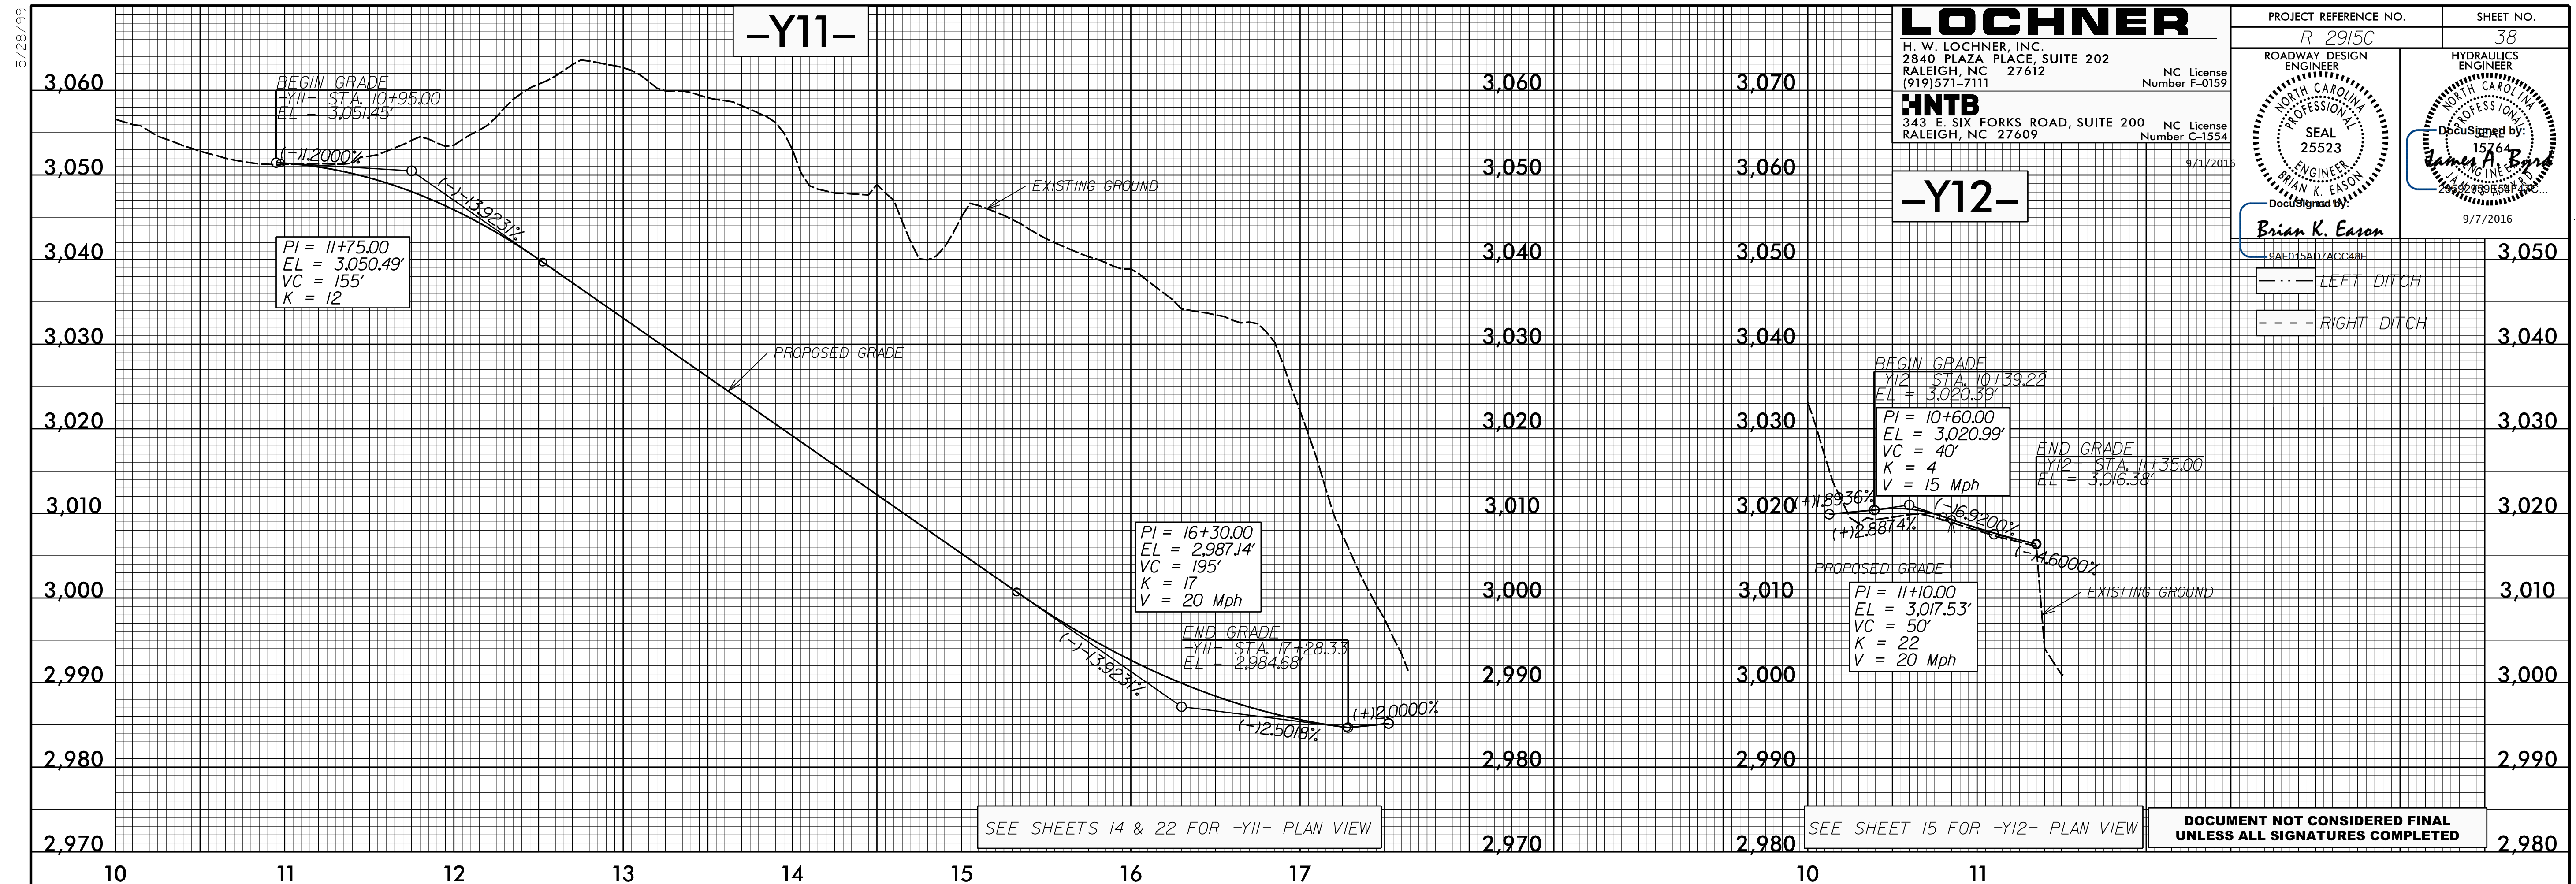

01-SEP-2016 13:32 R:\Roadway\Projects\2915C_rdy\pfl_sheets.dgn