


3:03:15 PM
 3:\TC\N\2915C-TC-PI\0V.dgn
 \$\$\$USERNAME\$\$\$

HNTB
 HNTB NORTH CAROLINA, P.C.
 343 E. Six Forks Road, Suite 200
 Raleigh, North Carolina 27609
 NC License No: C-1554

**DOCUMENT NOT CONSIDERED FINAL
UNLESS ALL SIGNATURES COMPLETED**

APPROVED:
Rhonda B. Early
 F34CAFACBFB4A
 DATE: 7/2/2016

**NORTH CAROLINA
PROFESSIONAL
ENGINEER
RHONDA B. EARLY
SEAL
023521**

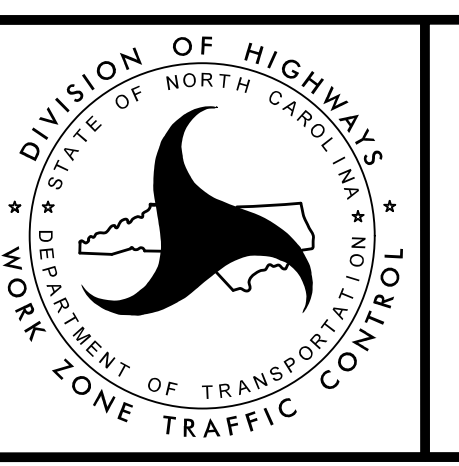

TRANSPORTATION
MANAGEMENT PLAN

PHASE I OVERVIEW

SHEET 2 OF 3