

4 EST QUANTITY = 2,525 SF
 TEMPORARY SHORING
 FROM -L- STA 376+50+/-, 64.8' RT
 TO -L- STA 379+10+/-, 54.0' RT
 (SEE SHEET TMP-2G FOR
 TEMPORARY SHORING NOTES)

PLACE STOP BAR 10' FROM EDGE OF TRAVEL OR AS DIRECTED BY ENGINEER.

11/20/13 AM
 TPC/R2915C.TC_PID09b.dgn
 HNTB




DOCUMENT NOT CONSIDERED FINAL
 UNLESS ALL SIGNATURES COMPLETED

APPROVED BY:
 Rhonda B. Early
 F34CAFAC8BF48A

DATE:
 8/18/2016

SEAL
 023521
 NORTH CAROLINA
 PROFESSIONAL ENGINEER
 RHONDA B. EARLY

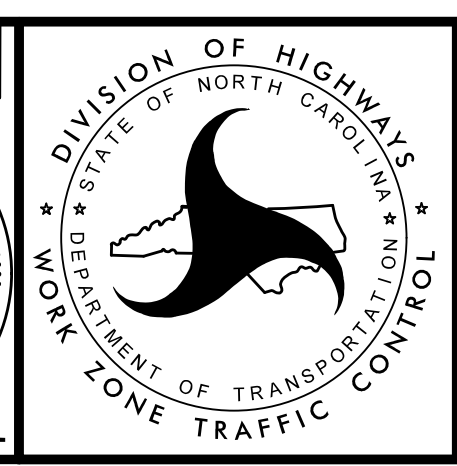

TRANSPORTATION
 MANAGEMENT PLAN
 PHASE I
 DETAIL