

6 EST QUANTITY = 276 SF

TEMPORARY SHORING
 FROM -L- STA 446+16+/-, 3.8' RT
 TO -L- STA 446+64+/-, 3.7' RT

(SEE SHEET TMP-2G FOR
 TEMPORARY SHORING NOTES)

REFER TO SHEETS TMP-23 & TMP-23A FOR CUT SECTION(S).

11:20:52 AM
 \\TCF\R2915C_Tc_PID15.dgn
 HNTB


HNTB
 HNTB NORTH CAROLINA, P.C.
 343 E. Six Forks Road, Suite 200
 Raleigh, North Carolina 27609
 NC License No: C-1554

DOCUMENT NOT CONSIDERED FINAL
 UNLESS ALL SIGNATURES COMPLETED

APPROVED:
 Rhonda B. Early
 F34CAF5AC8BF48A

DATE:
 8/18/2016

SEAL
 023521
 ENGINEER
 RHONDA B. EARLY

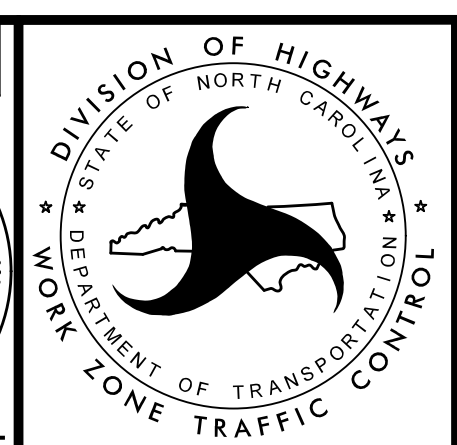

TRANSPORTATION
 MANAGEMENT PLAN

PHASE I
 DETAIL