

3:23:01 PM
3:\TC\N\R2915C_Tc_P2_0V.dgn
\$\$\$\$\$USERNAME\$\$\$\$\$


HNTB
 HNTB NORTH CAROLINA, P.C.
 343 E. Six Forks Road, Suite 200
 Raleigh, North Carolina 27609
 NC License No: C-1554

DOCUMENT NOT CONSIDERED FINAL
UNLESS ALL SIGNATURES COMPLETED

APPROVED by:
Rhonda B. Early
F34CAF5AC8BF48A

DATE: 7/2/2016

PROFESSIONAL ENGINEER
 NORTH CAROLINA
 SEAL
 023521
 RHONDA B. EARLY

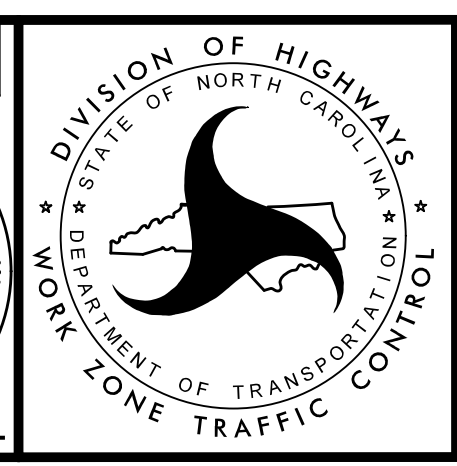

TRANSPORTATION
MANAGEMENT PLAN

PHASE II OVERVIEW

SHEET 1 OF 3