

3:23:03 PM  
3:\TC\N\_R2915C\_Tc\_P2\_0V.dgn  
\$\$\$\$\$USERNAME\$\$\$\$\$


**HNTB**  
 HNTB NORTH CAROLINA, P.C.  
 343 E. Six Forks Road, Suite 200  
 Raleigh, North Carolina 27609  
 NC License No: C-1554

**DOCUMENT NOT CONSIDERED FINAL  
UNLESS ALL SIGNATURES COMPLETED**

APPROVED by:  
*Rhonda B. Early*  
 F34CAF5AC6EF48A...

DATE:  
 7/2/2016

**NORTH CAROLINA  
PROFESSIONAL  
ENGINEER  
RHONDA B. EARLY  
SEAL  
023521**

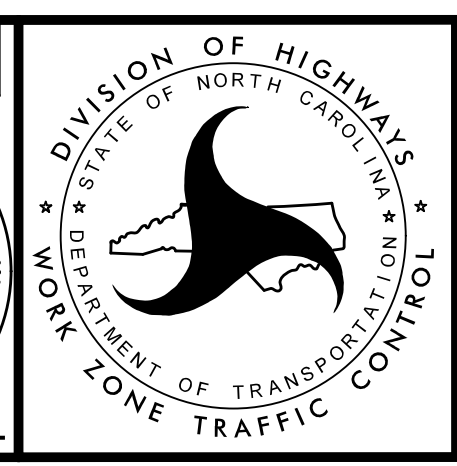

**TRANSPORTATION  
MANAGEMENT PLAN**

**PHASE II OVERVIEW**

SHEET 3 OF 3