

MATCHLINE
-L- STA 278+00+/-
SEE SHEET TMP-28

MATCHLINE
-L- STA 291+00+/-
SEE SHEET TMP-30


REMOVE CONFLICTING PAVEMENT MARKING.

HNTB
HNTB NORTH CAROLINA, P.C.
343 E. Six Forks Road, Suite 200
Raleigh, North Carolina 27609
NC License No: C-1554

DOCUMENT NOT CONSIDERED FINAL
UNLESS ALL SIGNATURES COMPLETED

APPROVED:
Rhonda B. Early
Professional Engineer
DATE: 7/2/2016

SEAL
023521
RHONDA B. EARLY

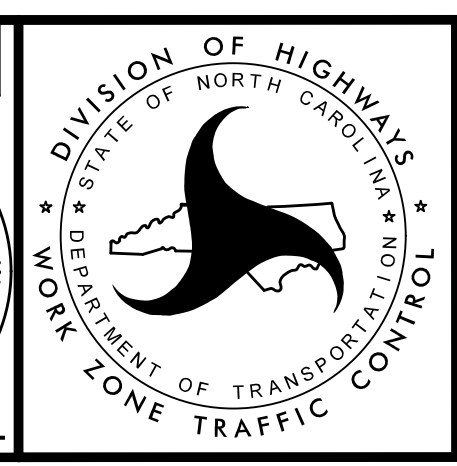

TRANSPORTATION
MANAGEMENT PLAN
PHASE II
DETAIL

3:23:46 PM
3:\TCP\R2915C.TCP_P2D03.dgn
\$\$\$\$\$USERNAME\$\$\$\$\$