

(7) EST QUANTITY = 4,257 SF
 TEMPORARY SHORING
 FROM -L- DET- STA 38+67+/-, 23.5' RT
 TO -L- DET- STA 44+00+/-, 23.5' RT
 (SEE SHEET TMP-2H FOR TEMPORARY SHORING NOTES)

REFER TO SHEETS TMP-42 & TMP-42A FOR CUT SECTION(S).

REMOVE CONFLICTING PAVEMENT MARKING.

11/20/16 AM
 HNTB


HNTB
 HNTB NORTH CAROLINA, P.C.
 343 E. Six Forks Road, Suite 200
 Raleigh, North Carolina 27609
 NC License No: C-1554

DOCUMENT NOT CONSIDERED FINAL
 UNLESS ALL SIGNATURES COMPLETED

APPROVED:
 Rhonda B. Early
 F34CAF5AC8BF48A

DATE:
 8/18/2016

SEAL
 023521
 NORTH CAROLINA
 PROFESSIONAL
 ENGINEER
 RHONDA B. EARLY

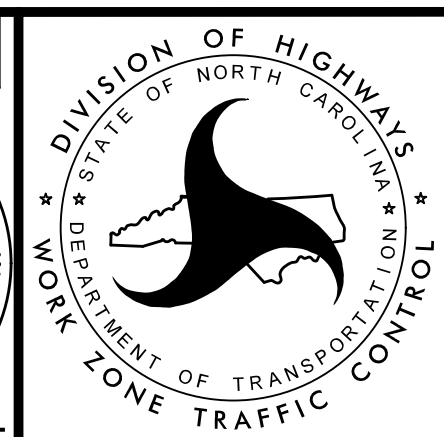

TRANSPORTATION
 MANAGEMENT PLAN
 PHASE II
 DETAIL