

REFER TO SHEETS TMP-42 & TMP-42A FOR CUT SECTION(S).

3:24:54 PM  
3-K-TCP-R2915C-TC-P2D08.dgn  
\$\$\$\$\$USERNAME\$\$\$\$\$


**HNTB**  
 HNTB NORTH CAROLINA, P.C.  
 343 E. Six Forks Road, Suite 200  
 Raleigh, North Carolina 27609  
 NC License No: C-1554

DOCUMENT NOT CONSIDERED FINAL  
 UNLESS ALL SIGNATURES COMPLETED

APPROVED by:  
*Rhonda B. Early*  
 F34CAFAC68F48A...

DATE:  
 7/5/2016

**NORTH CAROLINA**  
 PROFESSIONAL  
 SEAL  
 023521  
 ENGINEER  
 RHONDA B. EARLY

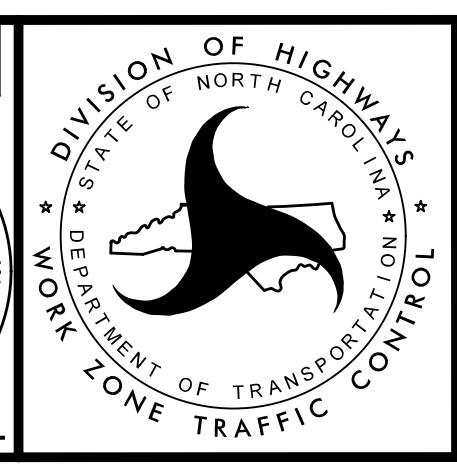

TRANSPORTATION  
 MANAGEMENT PLAN

PHASE II  
 DETAIL