


(12) EST QUANTITY = 3,029 SF
 TEMPORARY SHORING
 FROM -L- STA 374+02+/-, 6.5' LT
 TO -L- STA 375+28+/-, 83.4' RT
 (SEE SHEET TMP-2I FOR TEMPORARY SHORING NOTES)

- PLACE STOP BAR 10' FROM EDGE OF TRAVEL OR AS DIRECTED BY ENGINEER.
- REFER TO SHEETS TMP-60 FOR CUT SECTION(S).
- REMOVE CONFLICTING PAVEMENT MARKING.


11:21:07 AM
 \\TCR\R2915C_Tc_P3D09.dgn
 HNTB

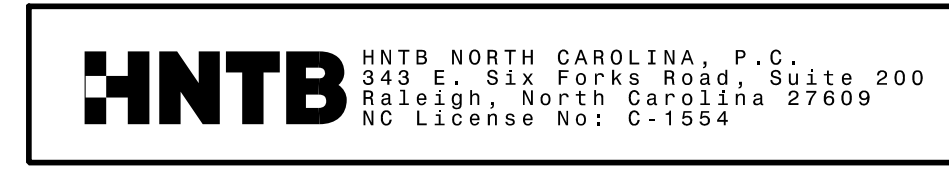

DOCUMENT NOT CONSIDERED FINAL
 UNLESS ALL SIGNATURES COMPLETED

APPROVED:
 Rhonda B. Early
 F34CAFACBBF48A
 ENGINEER
 DATE: 8/18/2016

SEAL
 NORTH CAROLINA
 PROFESSIONAL
 ENGINEER
 R. B. EARLY
 023521

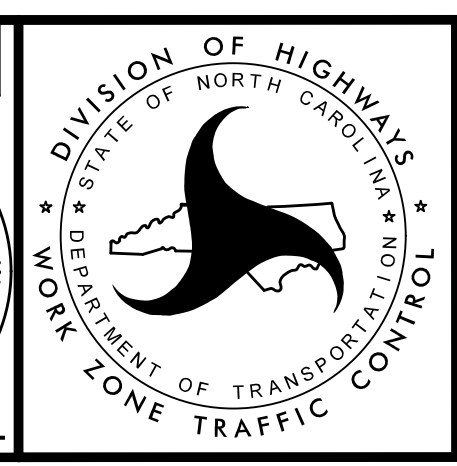

TRANSPORTATION
 MANAGEMENT PLAN
 PHASE III
 DETAIL