


REMOVE CONFLICTING PAVEMENT MARKING.

DOCUMENT NOT CONSIDERED FINAL
UNLESS ALL SIGNATURES COMPLETED

APPROVED BY:
Rhonda B. Early
F34CAF5AC8BF49A

DATE:
7/2/2016

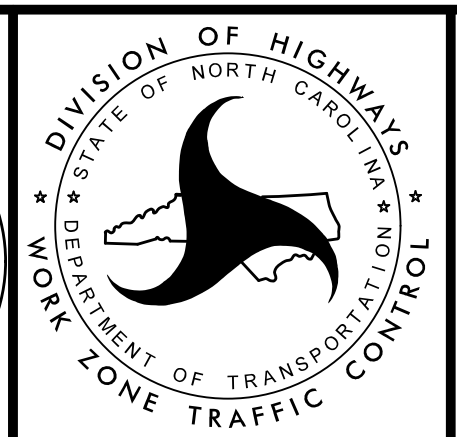

TRANSPORTATION
MANAGEMENT PLAN
PHASE III
DETAIL

HNTB NORTH CAROLINA, P.C.
343 E. Six Forks Road, Suite 200
Raleigh, North Carolina 27609
NC License No: C-1554

3:30:21 PM
\\TC\N\2915C-TC_P3D15.dgn
\$\$\$\$\$USERNAME\$\$\$\$\$