

**PHASE IV
 STEP 2**


REMOVE CONFLICTING PAVEMENT MARKING.

DOCUMENT NOT CONSIDERED FINAL
 UNLESS ALL SIGNATURES COMPLETED

APPROVED BY:
Rhonda B. Early
 F34CAFAC8BF48A

DATE:
 7/2/2016

SEAL
 NORTH CAROLINA
 PROFESSIONAL ENGINEER
 R. B. EARLY
 023521

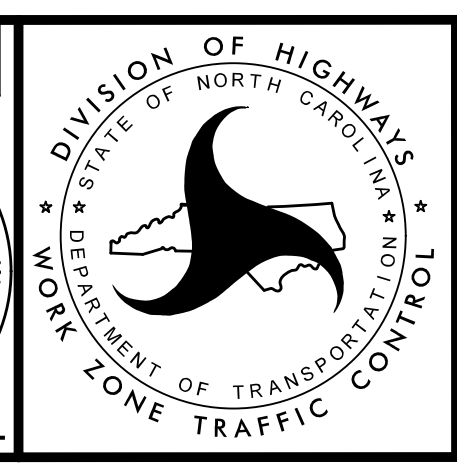

TRANSPORTATION
 MANAGEMENT PLAN

**PHASE IV
 DETAIL**

HNTB

HNTB NORTH CAROLINA, P.C.
 343 E. Six Forks Road, Suite 200
 Raleigh, North Carolina 27609
 NC License No: C-1554

3:34:16 PM
 \\TC\N\2915C_Tc_P4D14.dgn
 \$\$\$USERNAME\$\$\$