

PHASE IV  
STEP 2


REMOVE CONFLICTING PAVEMENT MARKING.

3:34:29 PM  
\\TCN\R2915C\_TC\_P4D15.dgn  
\$\$\$\$\$USERNAME\$\$\$\$\$

**HNTB**  
 HNTB NORTH CAROLINA, P.C.  
 343 E. Six Forks Road, Suite 200  
 Raleigh, North Carolina 27609  
 NC License No: C-1554

DOCUMENT NOT CONSIDERED FINAL  
UNLESS ALL SIGNATURES COMPLETED

APPROVED:  
 Rhonda B. Early  
 F34CAF5AC0BF48A  
 ENGINEER  
 SEAL  
 023521  
 DATE: 7/2/2016

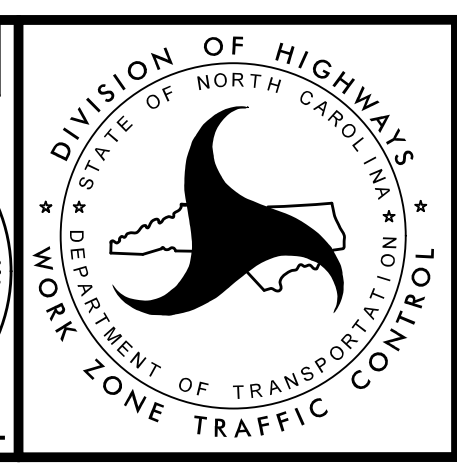

TRANSPORTATION  
MANAGEMENT PLAN

PHASE IV  
DETAIL