
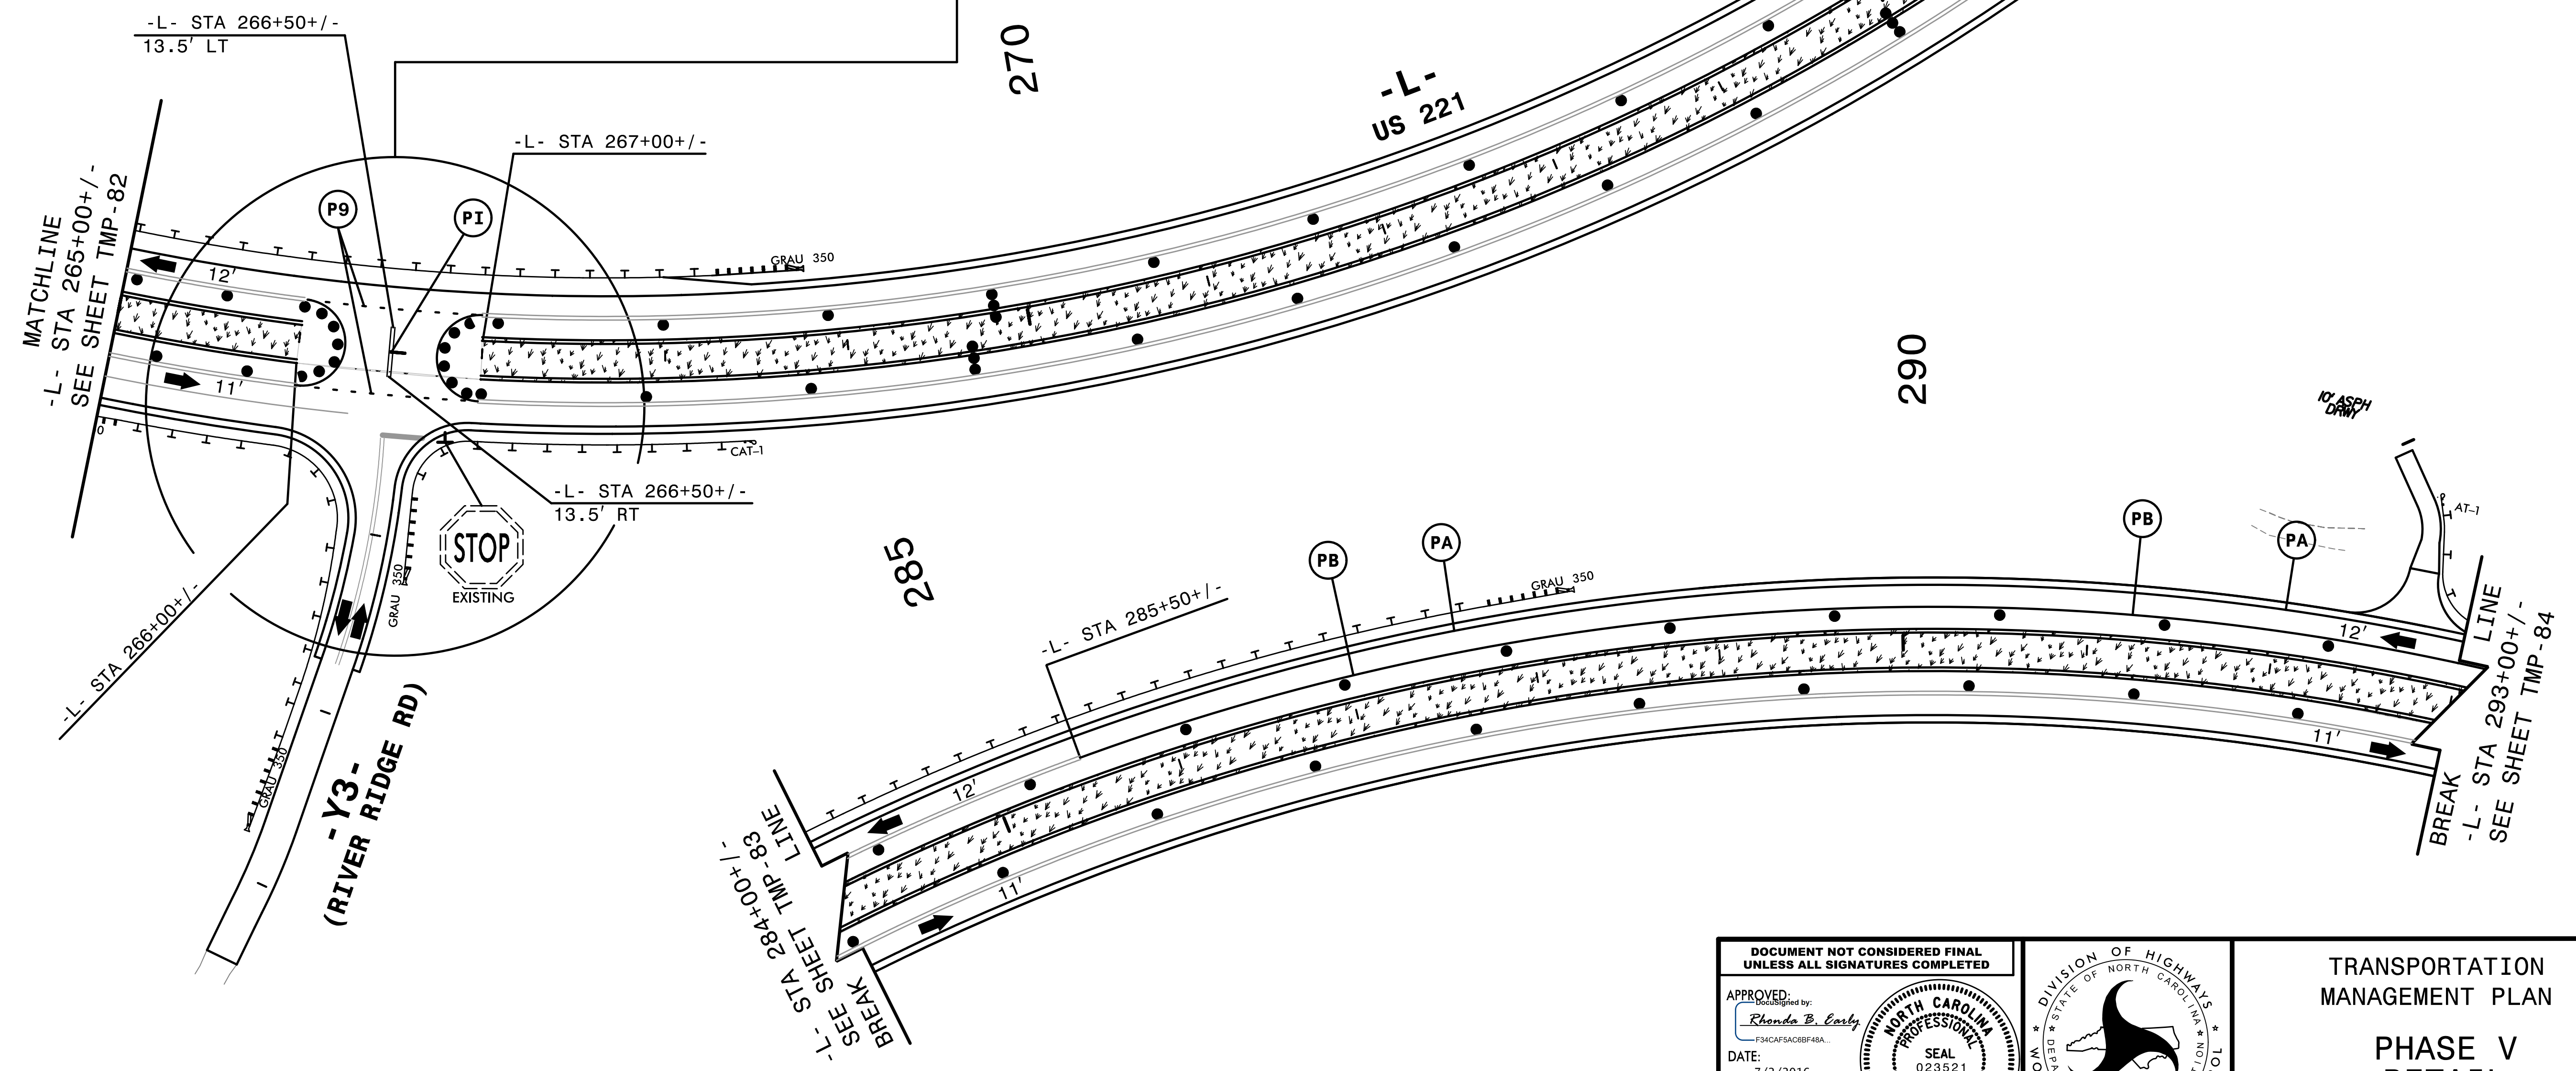
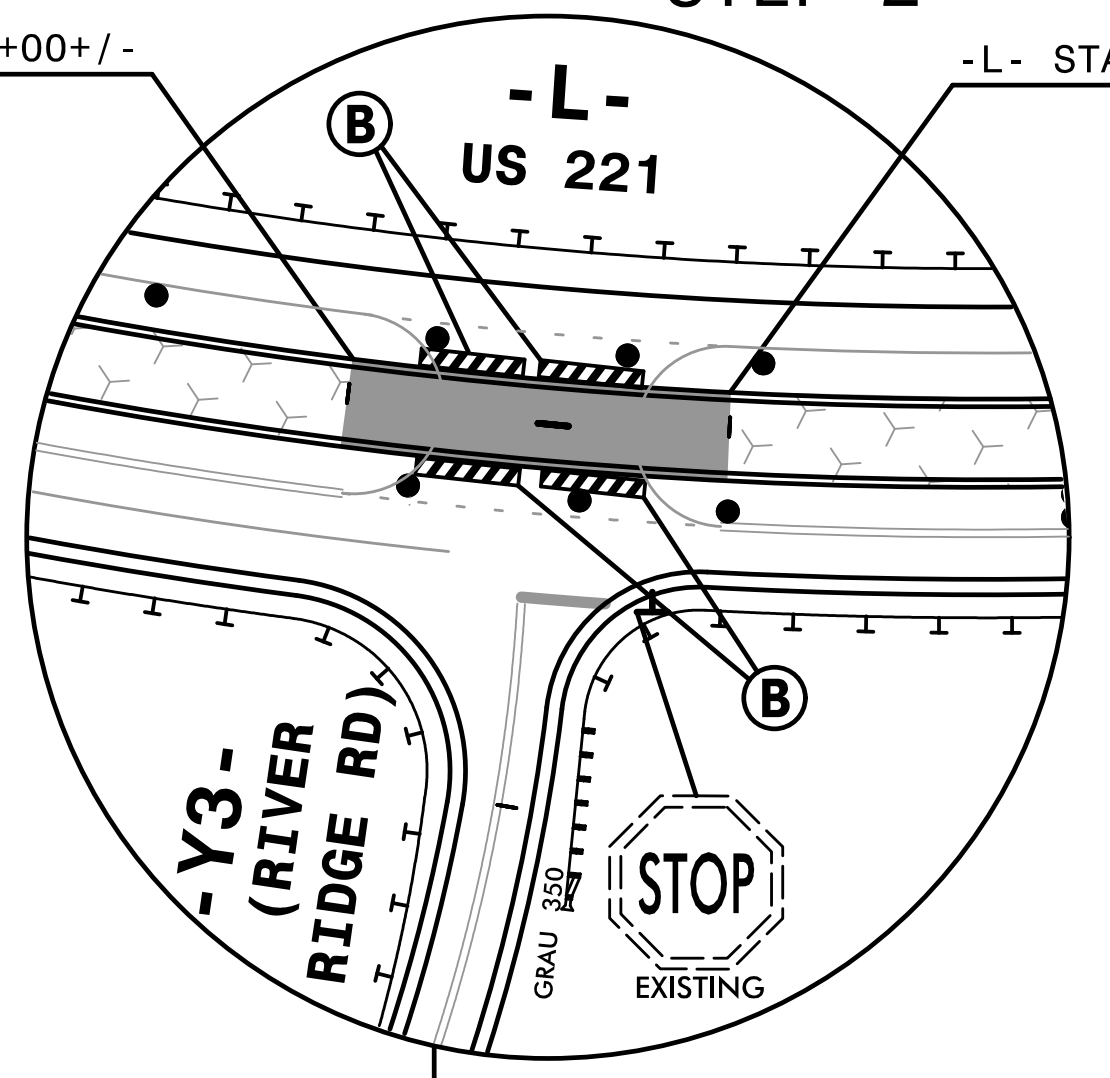


### PHASE V STEP 2

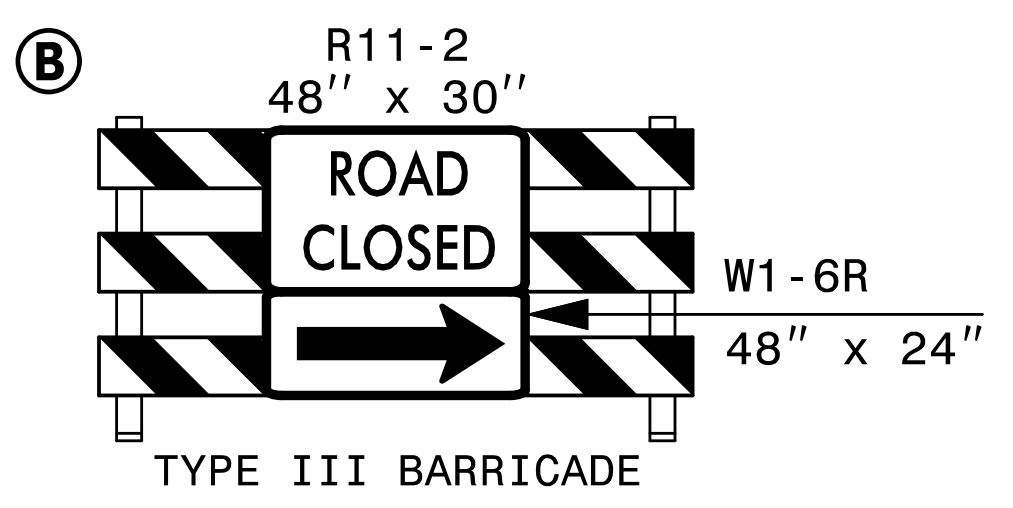

3:36:00 PM  
3:\TC\PROJECTS\2915C\Tc\_P5D02.dgn  
\$\$\$\$\$USERNAME\$\$\$\$\$

**HNTB**

HNTB NORTH CAROLINA, P.C.  
343 E. Six Forks Road, Suite 200  
Raleigh, North Carolina 27609  
NC License No: C-1554

DOCUMENT NOT CONSIDERED FINAL  
UNLESS ALL SIGNATURES COMPLETED

APPROVED:  
Digitally signed by:  
*Rhonda B. Early*  
F5MC4F5AC0BF48A.

DATE:  
7/2/2016

**NORTH CAROLINA**  
PROFESSIONAL  
ENGINEER  
RHONDA B. EARLY  
SEAL  
023521

STATE OF NORTH CAROLINA  
DEPARTMENT OF TRANSPORTATION  
DIVISION OF HIGHWAYS  
WORK ZONE TRAFFIC CONTROL

TRANSPORTATION  
MANAGEMENT PLAN

PHASE V  
DETAIL