


-L- STA 377+00+/-
MATCHLINE
SEE SHEET TMP-88

-L- STA 378+00+/-
TIE TO EXISTING
PAVEMENT MARKING

**DOCUMENT NOT CONSIDERED FINAL
UNLESS ALL SIGNATURES COMPLETED**

APPROVED BY:
Rhonda B. Early
F34CAFAC6BF48A

DATE:
7/2/2016

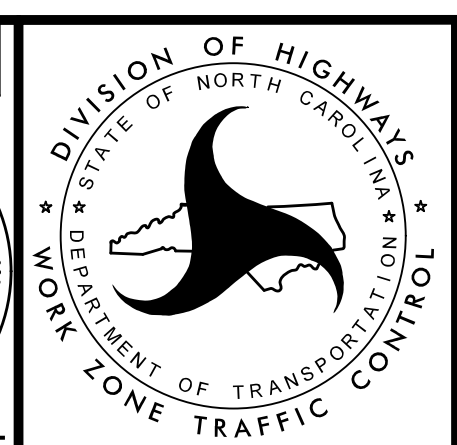

TRANSPORTATION
MANAGEMENT PLAN

PHASE V
DETAIL

HNTB

HNTB NORTH CAROLINA, P.C.
343 E. Six Forks Road, Suite 200
Raleigh, North Carolina 27609
NC License No: C-1554

3:38:19 PM
\\TC\p\2915C_fc_P5D10.dgn
\$\$\$\$\$USERNAME\$\$\$\$\$