
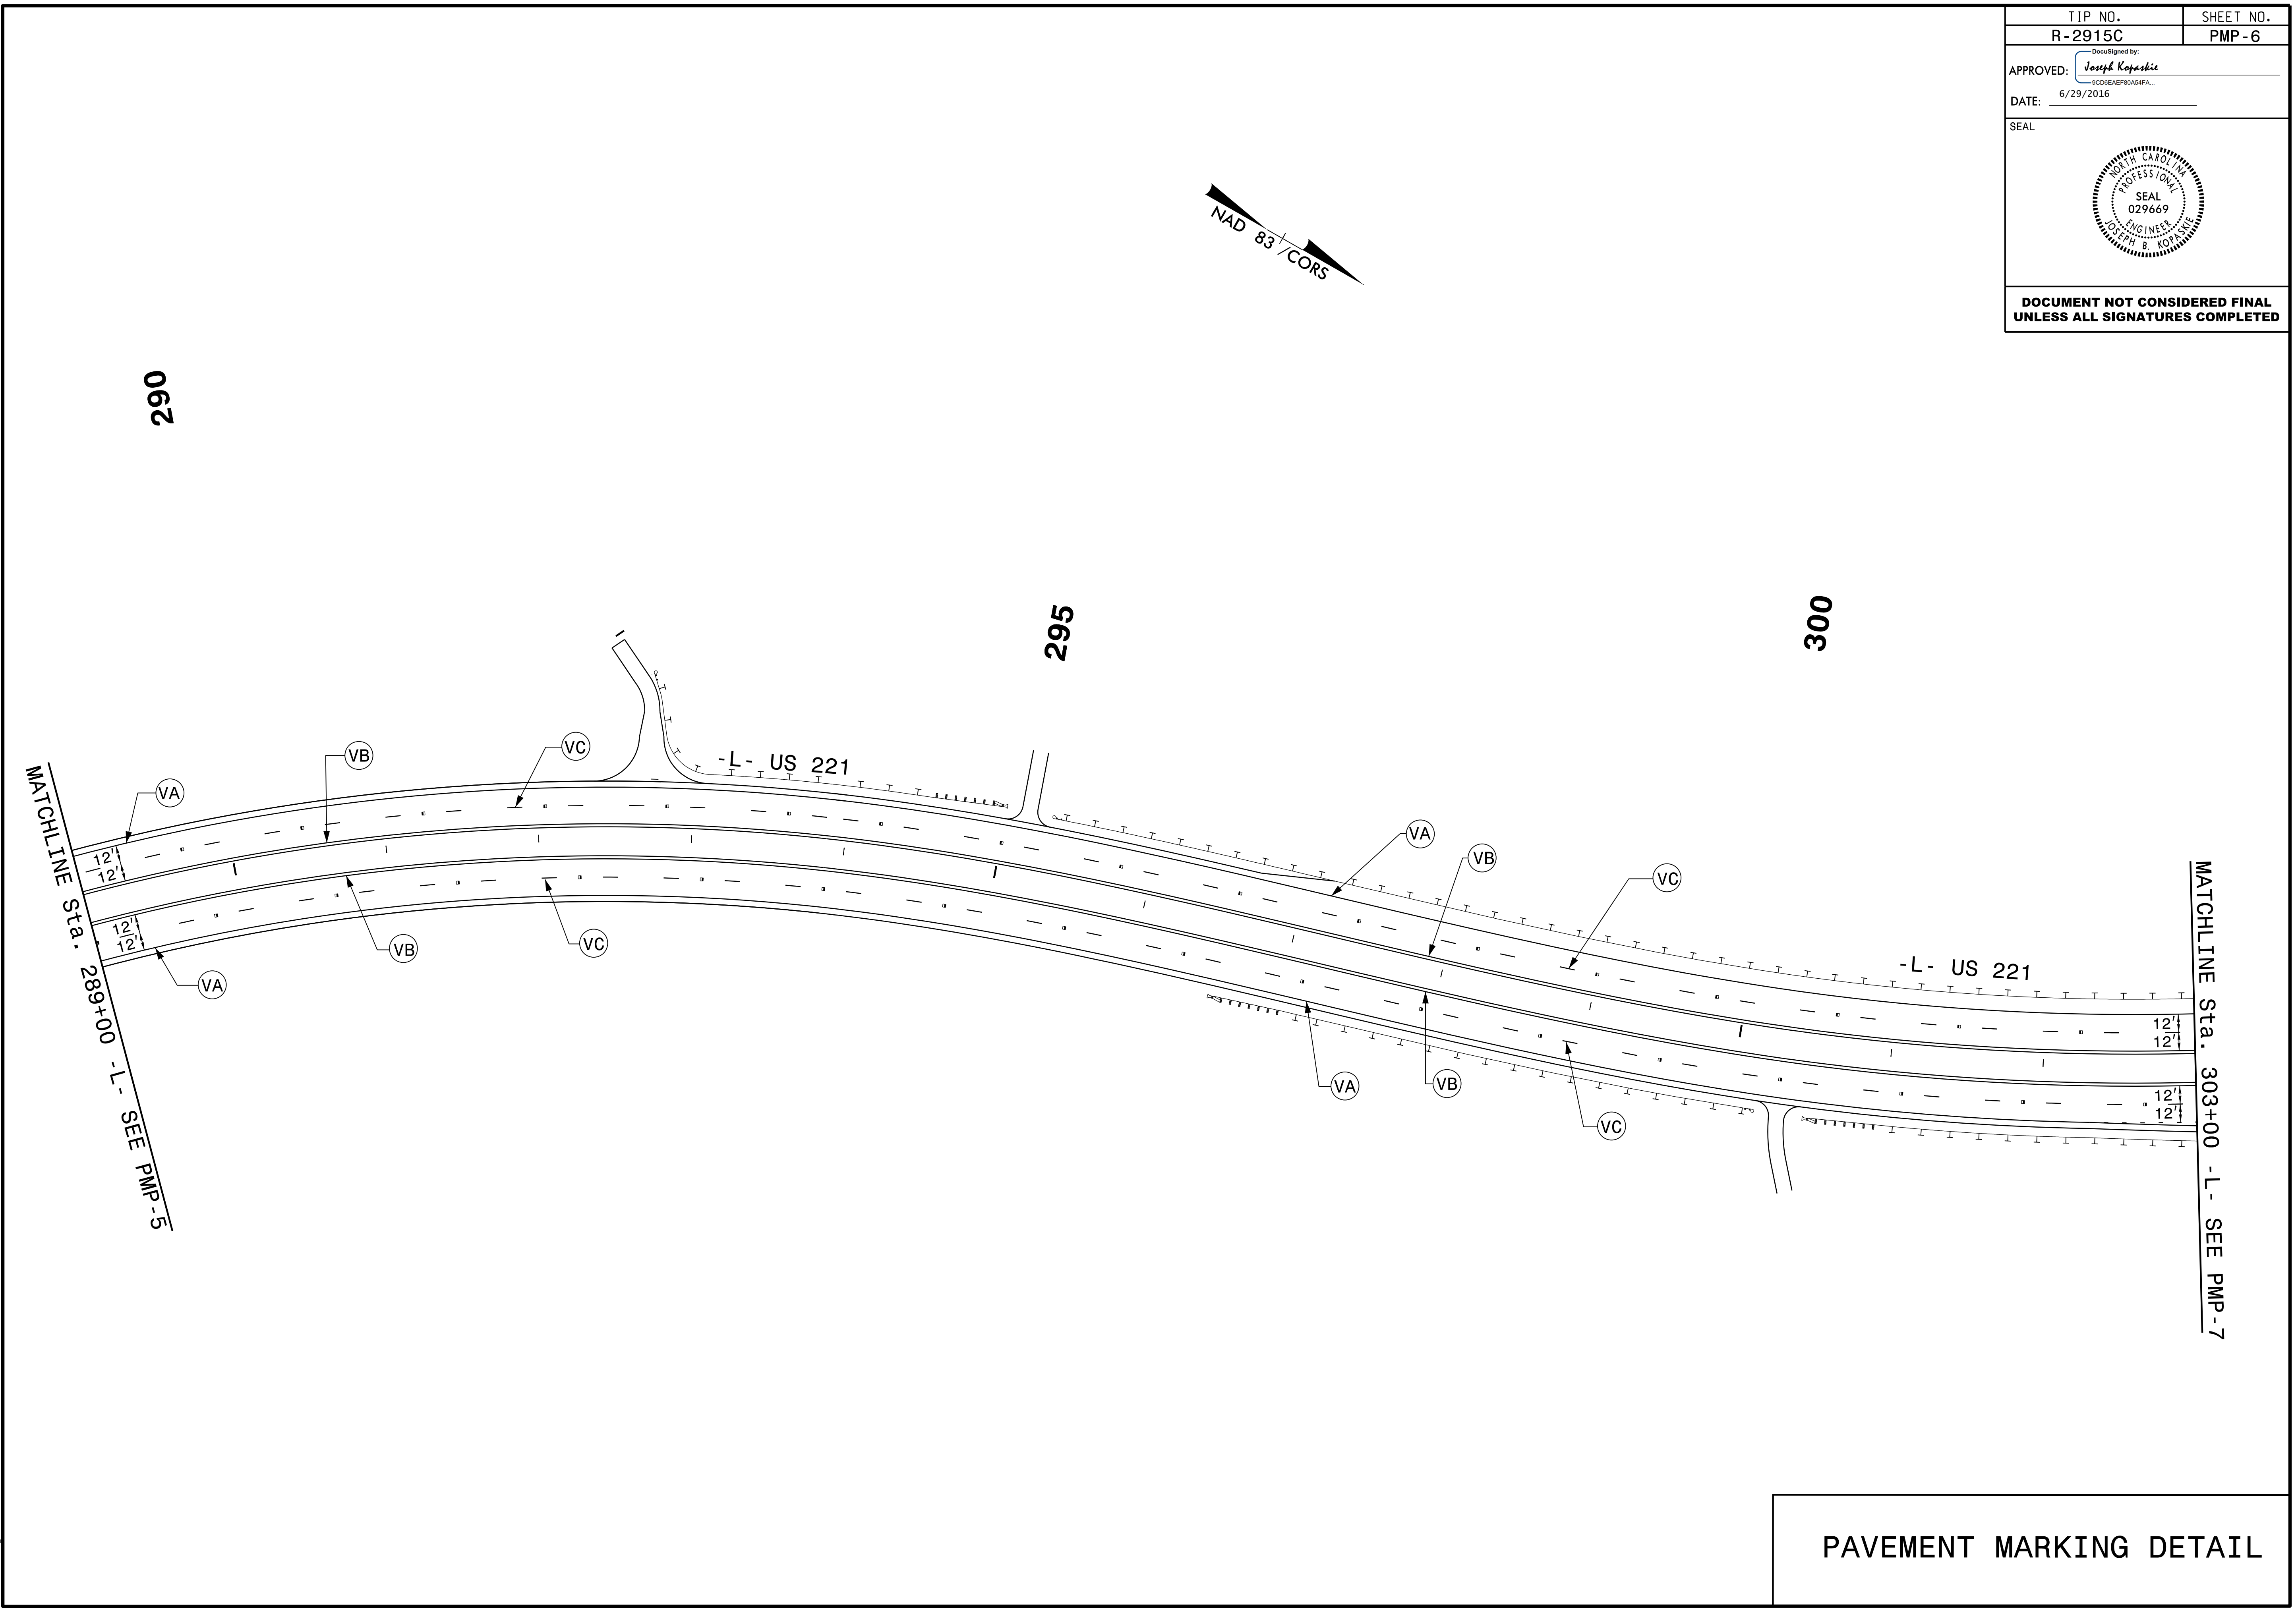
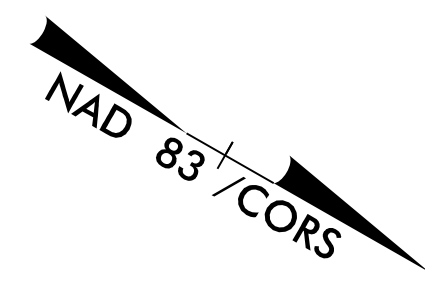


TIP NO. R-2915C	SHEET NO. PMP-6
APPROVED: <i>Joseph Kopaske</i> <small>SC029669</small>	
DATE: 6/29/2016	
SEAL	
	
DOCUMENT NOT CONSIDERED FINAL UNLESS ALL SIGNATURES COMPLETED	



6/29/2016
 Pavement Marking\PM-6.dgn
 USER: nejs

PAVEMENT MARKING DETAIL