
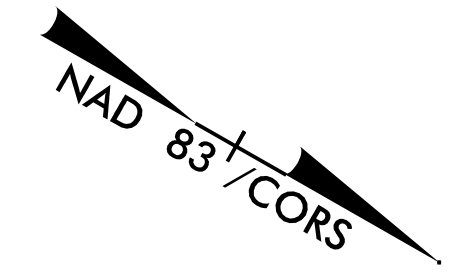


TIP NO. R-2915C	SHEET NO. PMP-12
APPROVED: <i>Joseph Kopaskie</i> SC19EAEF93A5FA	
DATE: 6/29/2016	
SEAL	
DOCUMENT NOT CONSIDERED FINAL UNLESS ALL SIGNATURES COMPLETED	

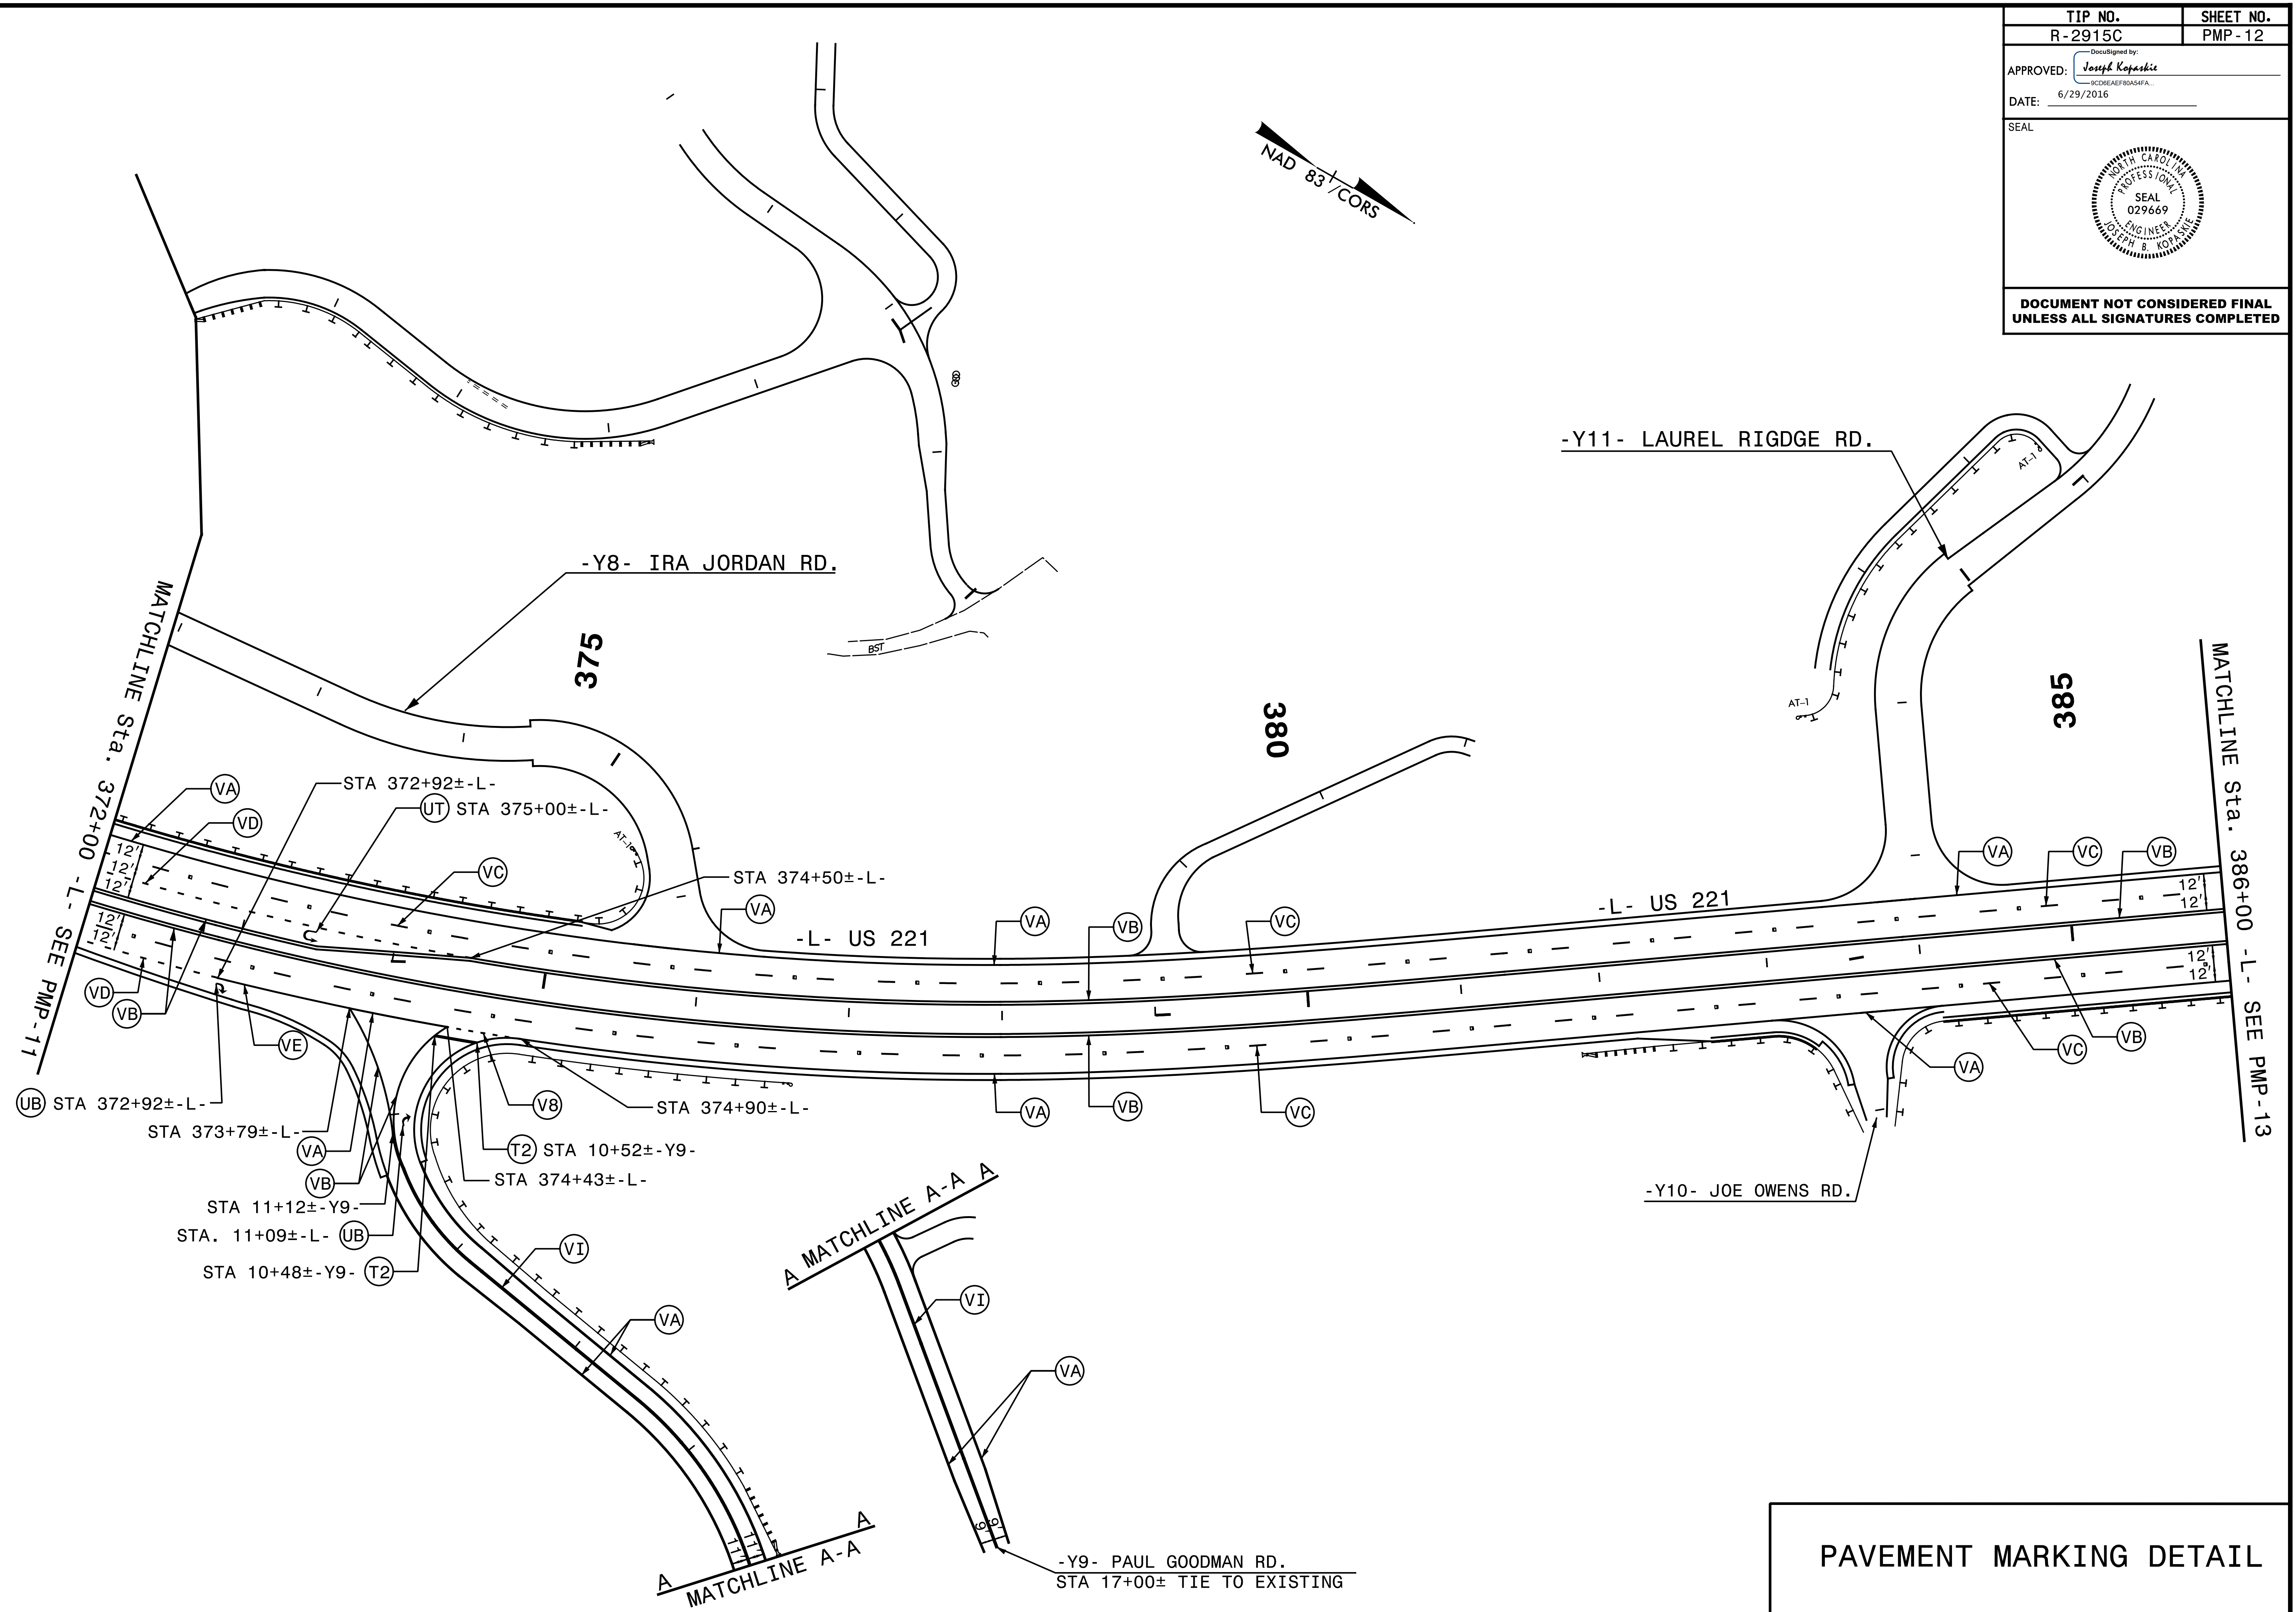

11  
 10  
 9  
 8  
 7  
 6  
 5  
 4  
 3  
 2  
 1  
 0  
 1  
 2  
 3  
 4  
 5  
 6  
 7  
 8  
 9  
 10  
 11

PAVEMENT MARKING DETAIL