
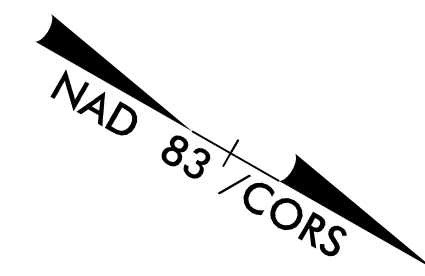
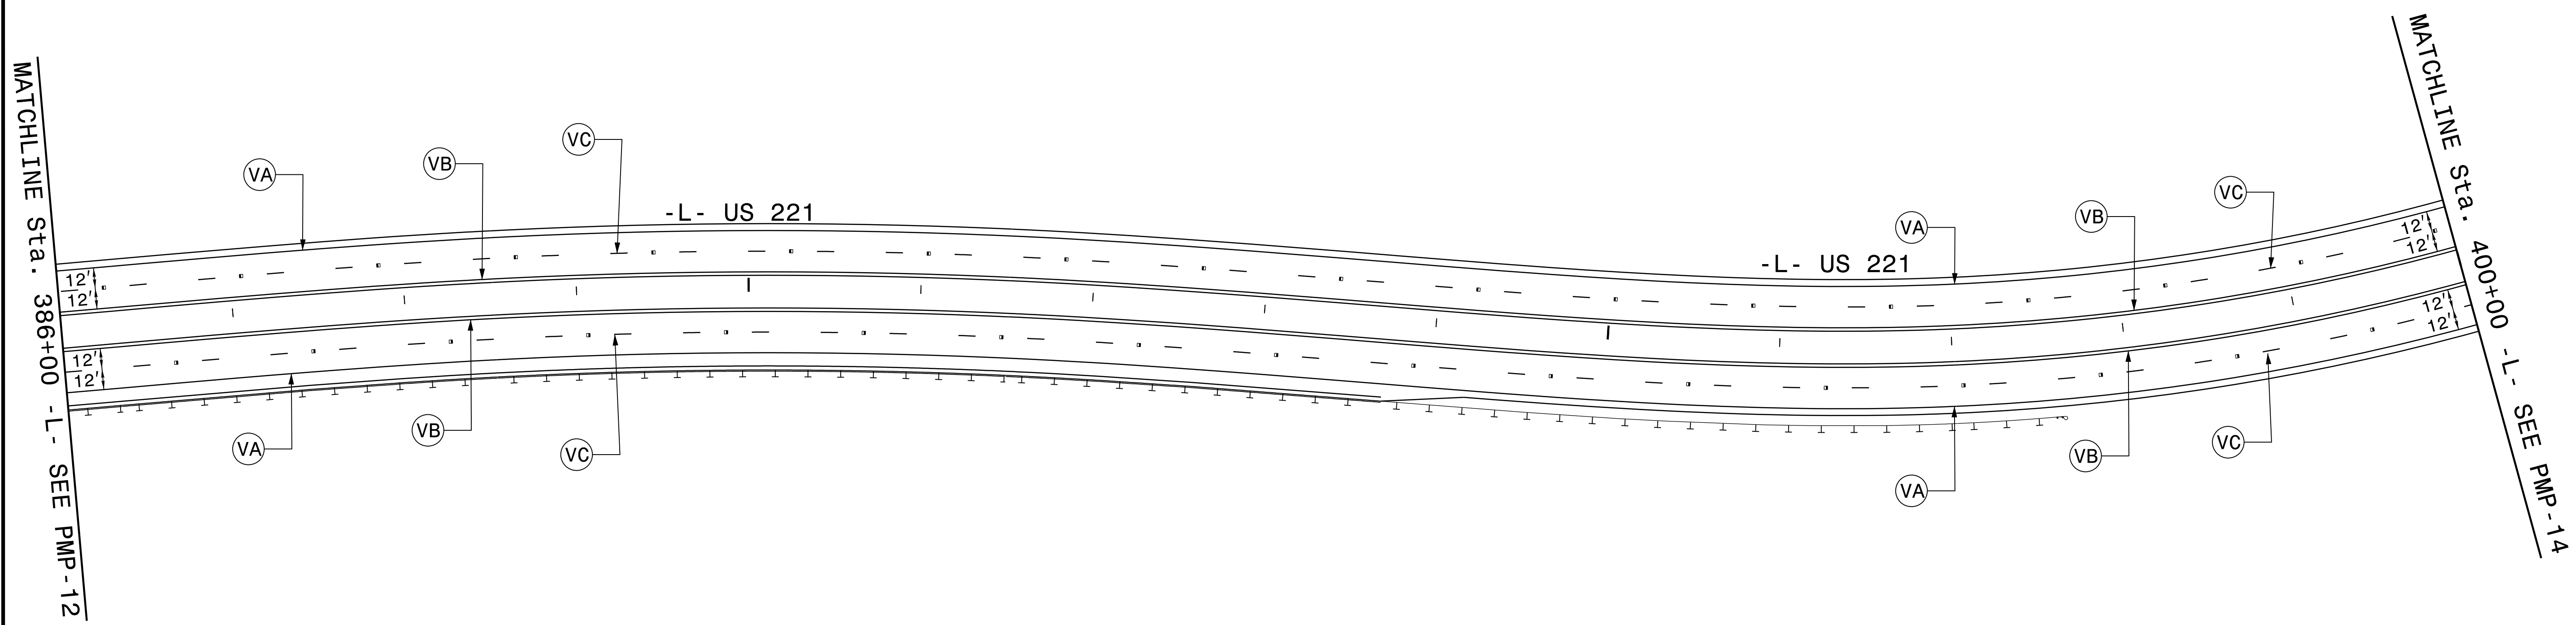


TIP NO. R-2915C	SHEET NO. PMP-13
APPROVED: <i>Joseph Kopaske</i> SCDEAEF89AS4FA...	
DATE: 6/29/2016	
SEAL	
	
DOCUMENT NOT CONSIDERED FINAL UNLESS ALL SIGNATURES COMPLETED	



390

395



6/29/2016
Pavement Marking\PM-13.dgn
USER: rjg

PAVEMENT MARKING DETAIL