
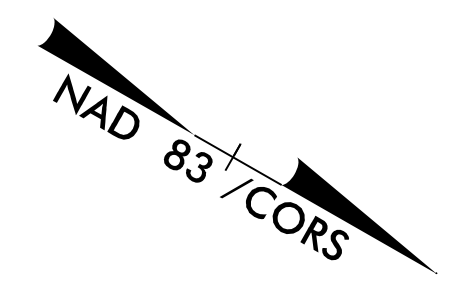
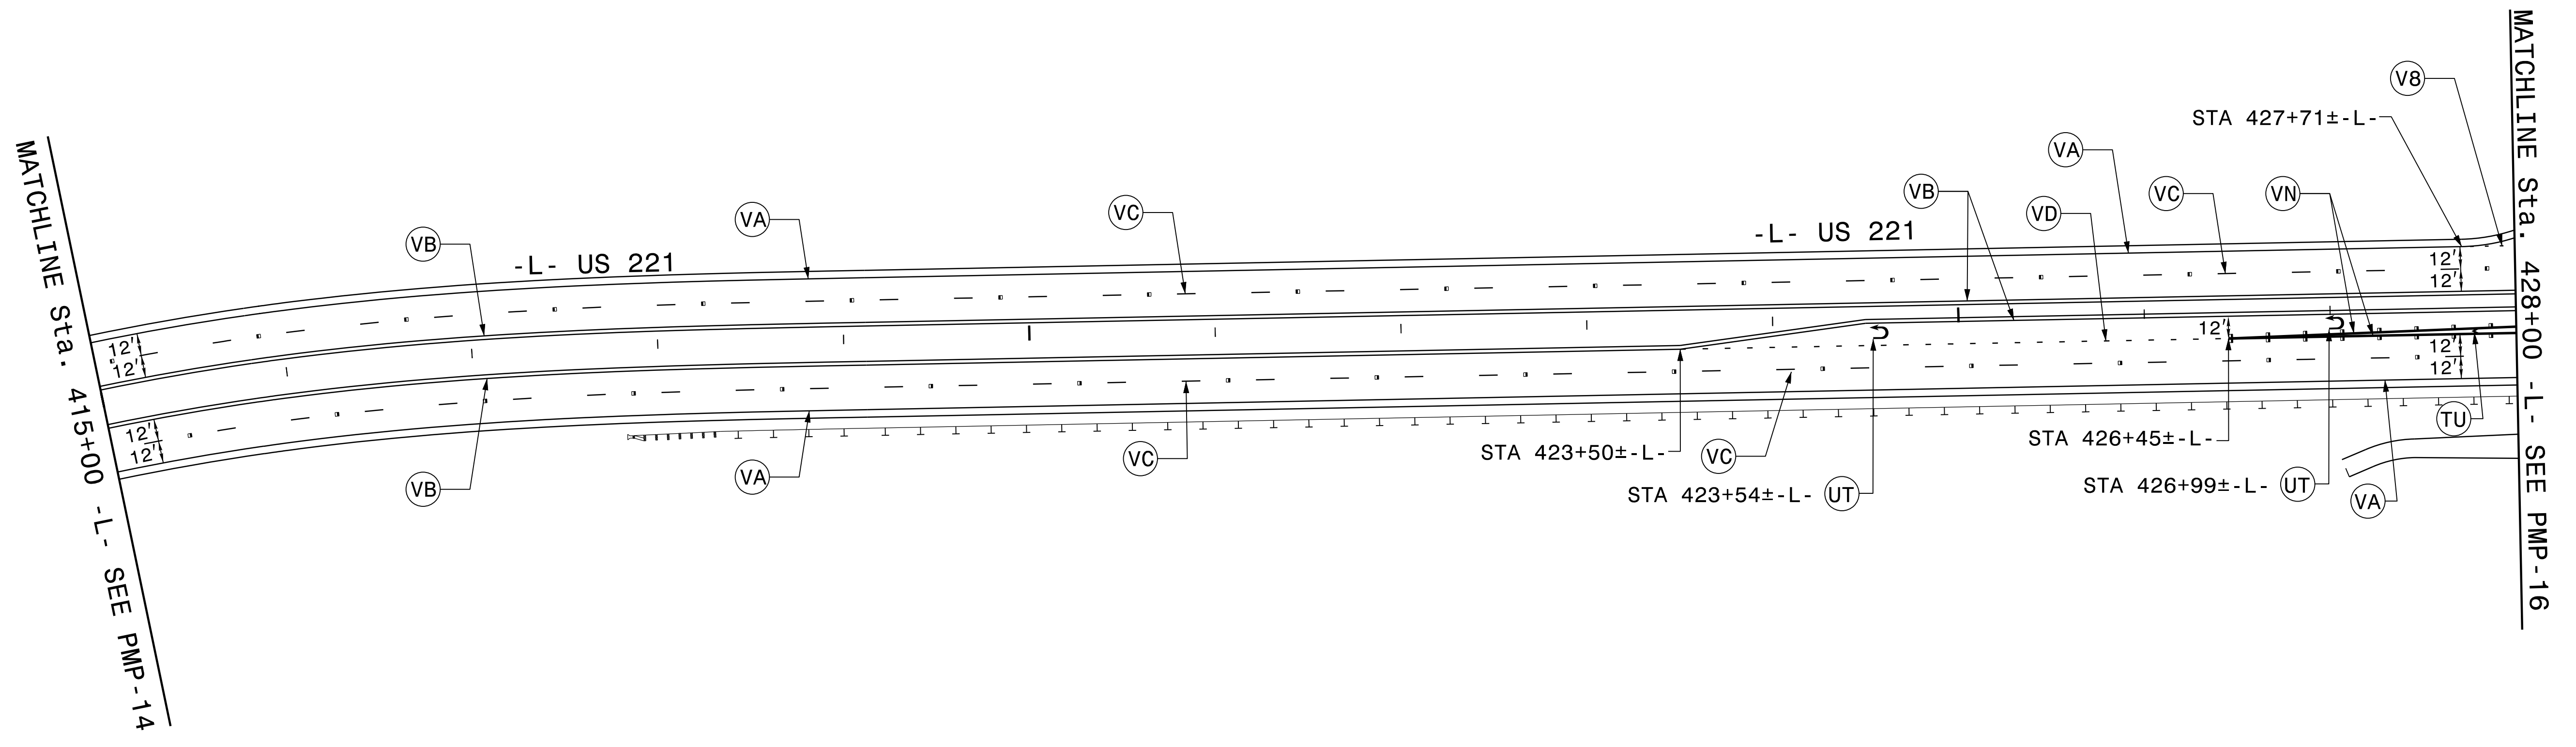


| | |
|--|---------------------|
| TIP NO. R-2915C | SHEET NO. PMP-15 |
| APPROVED: <i>Joseph Kopasick</i> <small>DocuSigned by: SCDEAEF89A5FA...</small> | |
| DATE: 6/29/2016 | |
| SEAL | |
|  | |
| DOCUMENT NOT CONSIDERED FINAL UNLESS ALL SIGNATURES COMPLETED | |



420

425



6/29/2016
Pavement Marking PMP-15.dgn
USER: Rejs

PAVEMENT MARKING DETAIL