
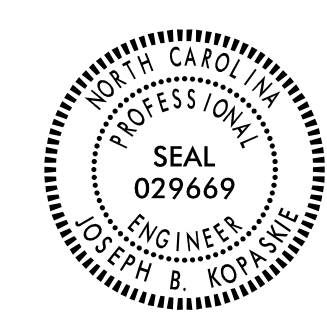
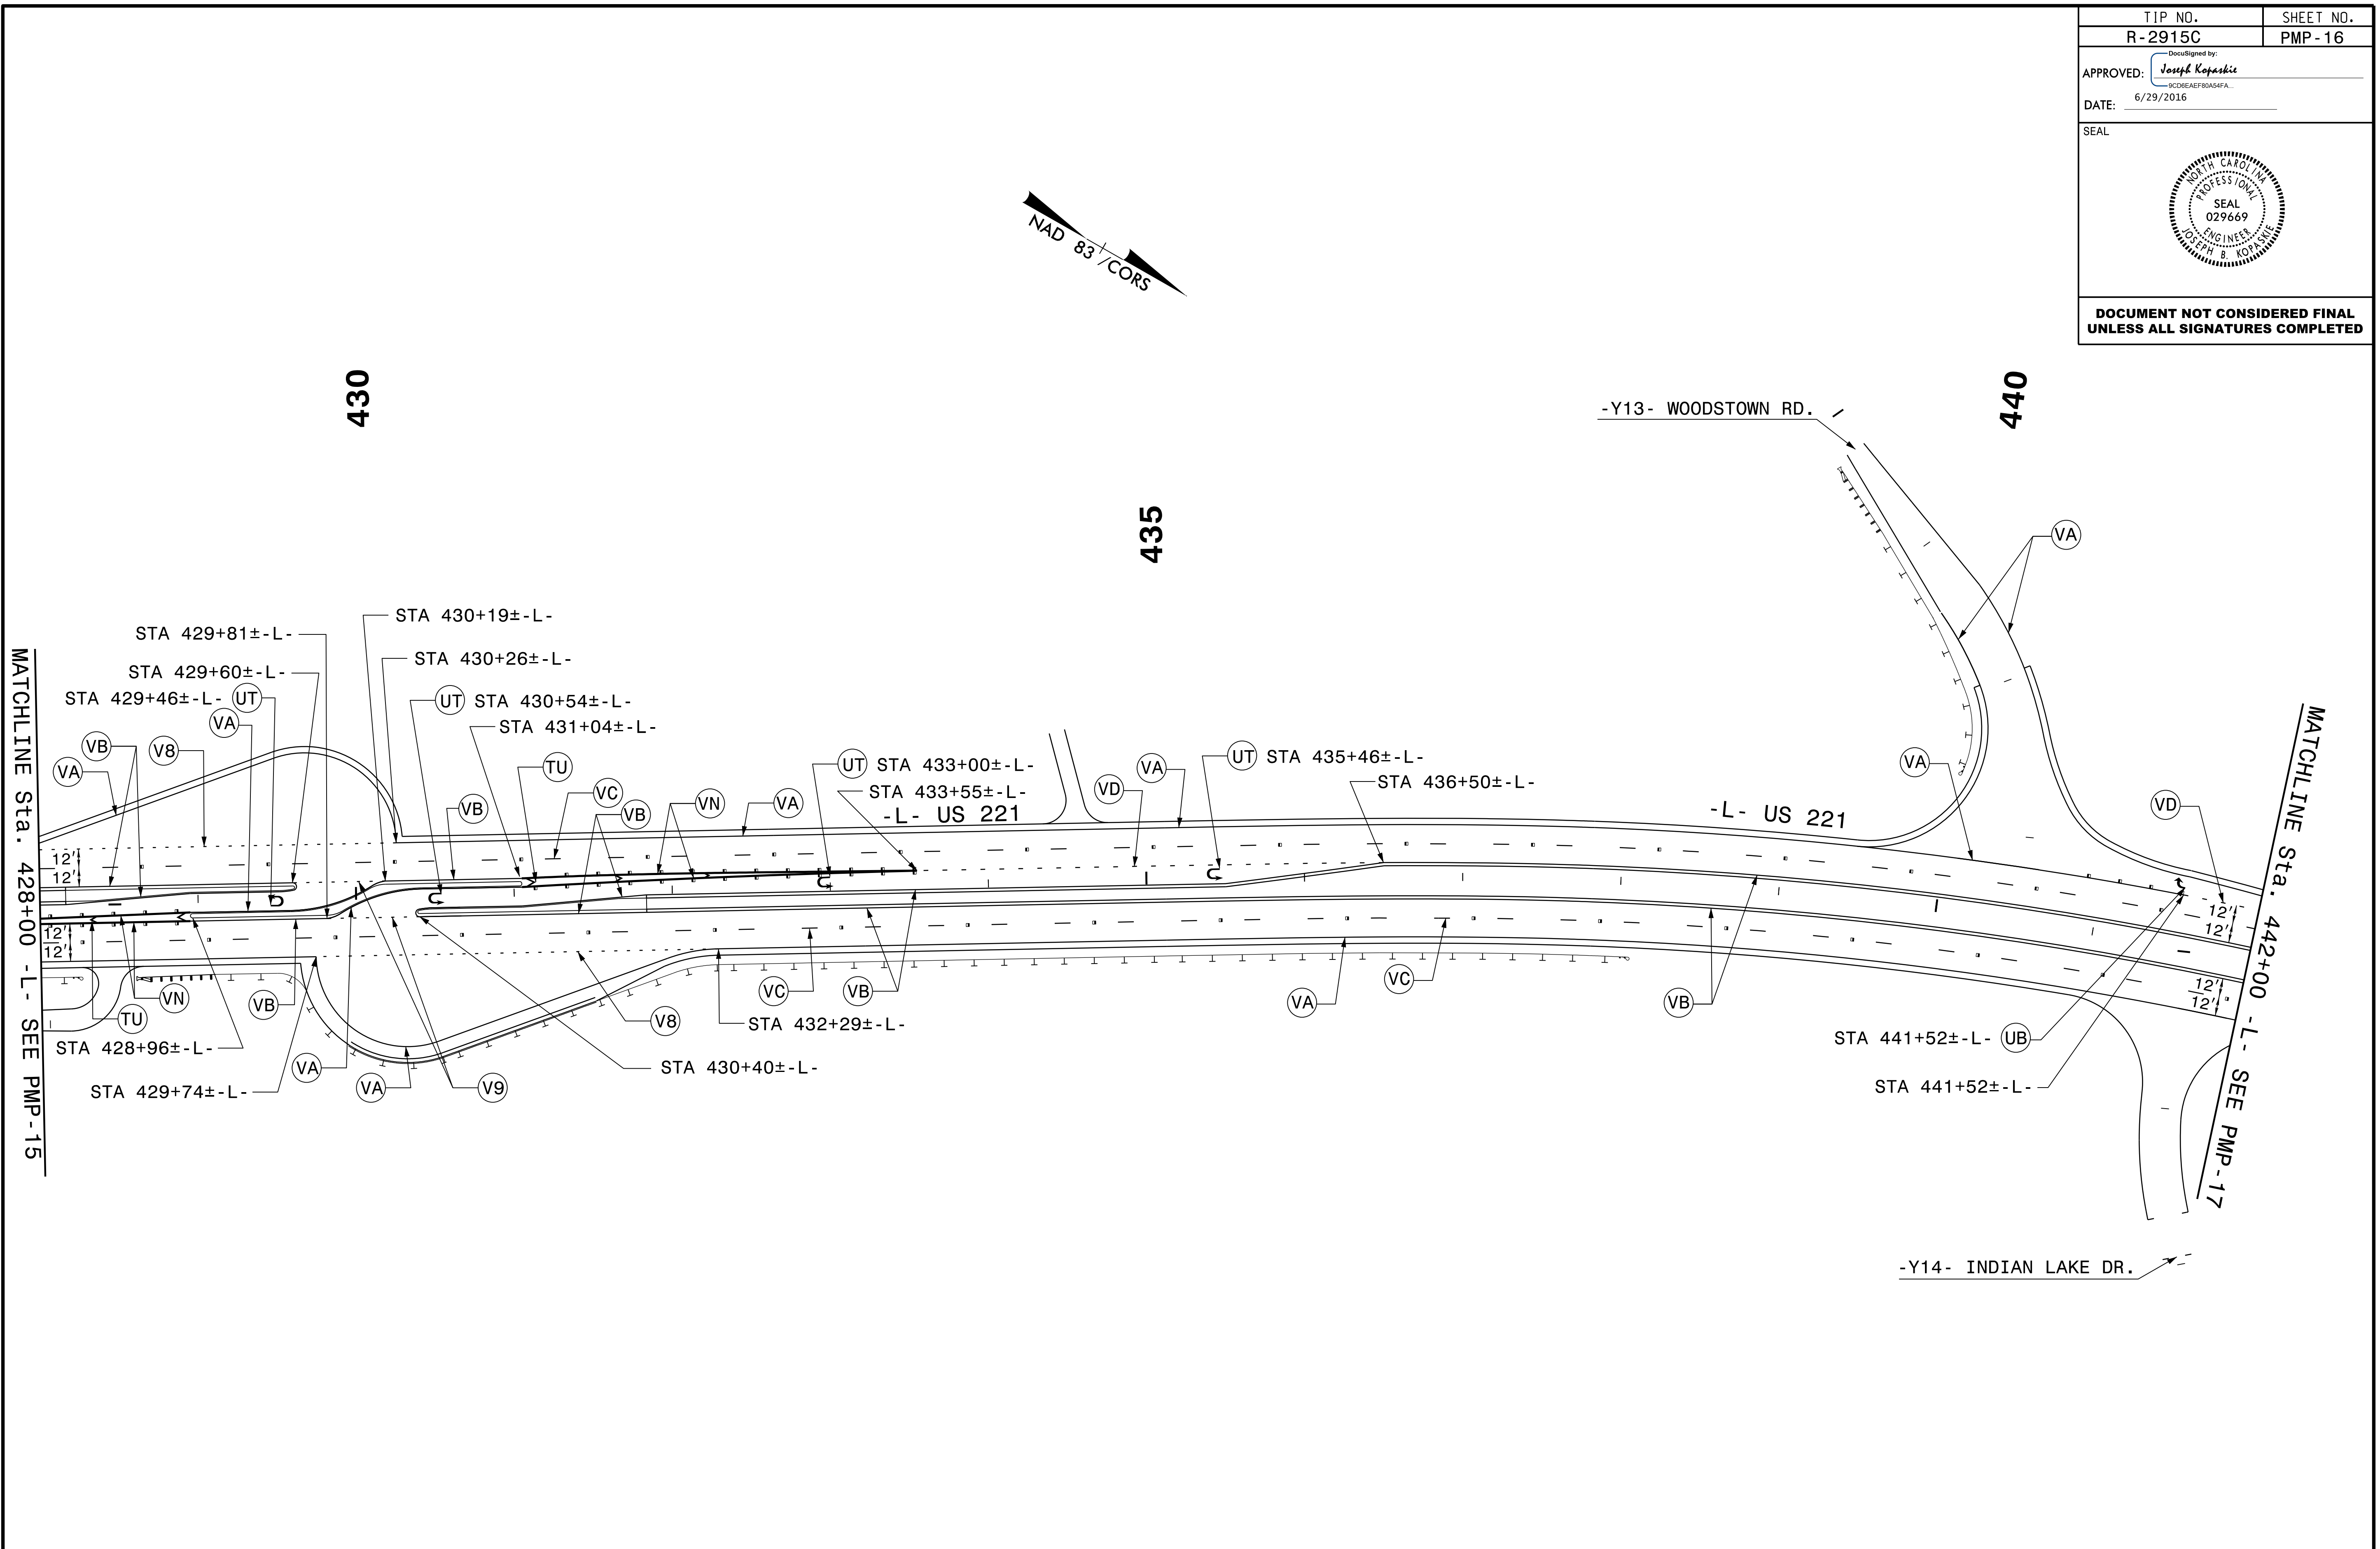


TIP NO. R-2915C	SHEET NO. PMP-16
APPROVED: <i>Joseph Kopaskie</i> <small>SCDREAF89AS4FA...</small>	
DATE: 6/29/2016	
SEAL	
	
DOCUMENT NOT CONSIDERED FINAL UNLESS ALL SIGNATURES COMPLETED	

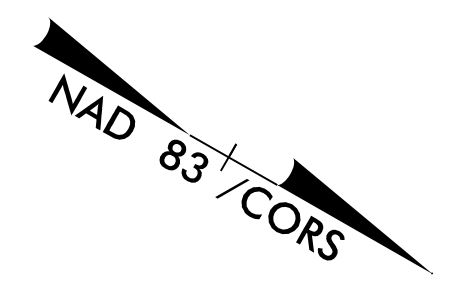

6/29/2016
Pavement Marking PMP-16.dgn
USER: Rjs

PAVEMENT MARKING DETAIL