
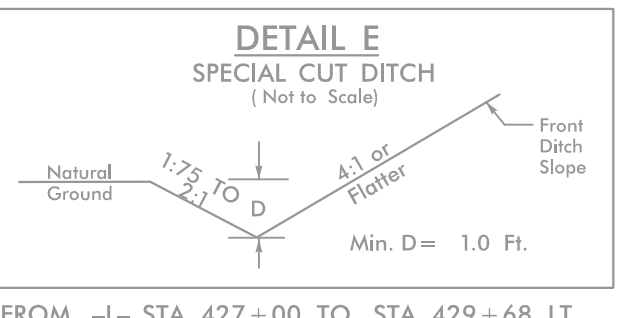
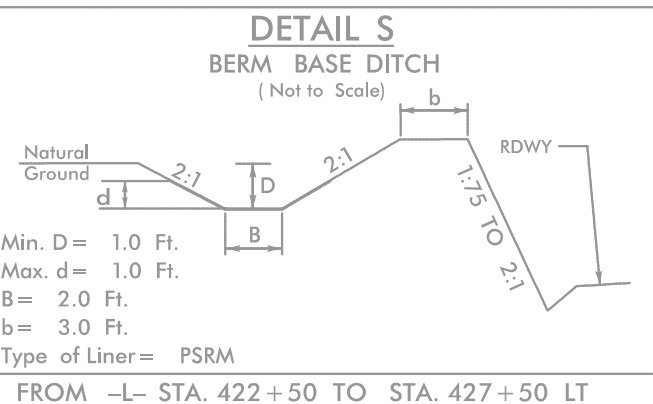
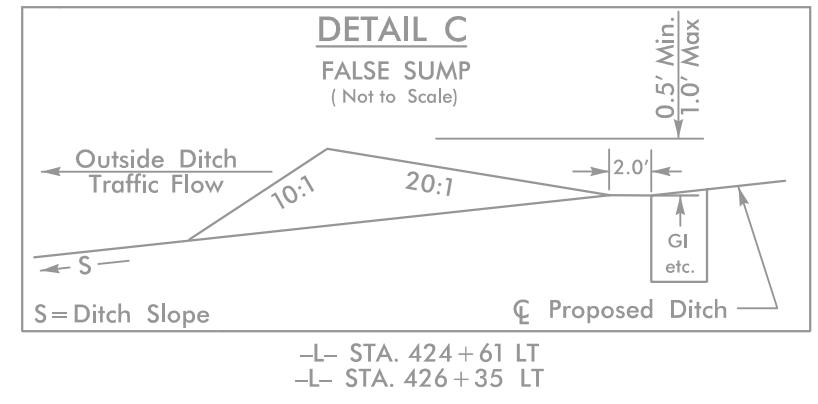
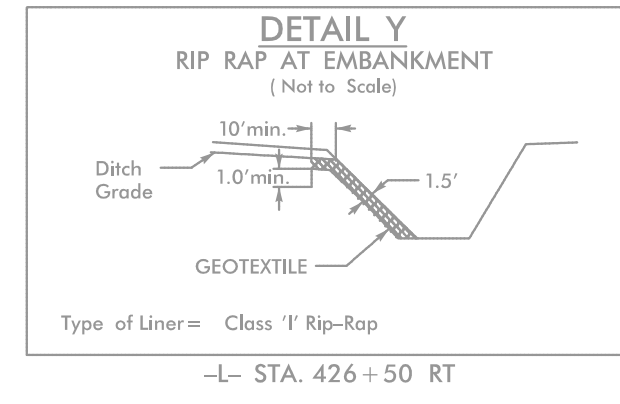
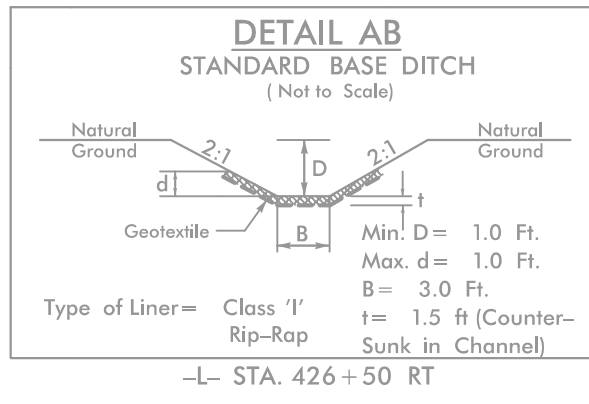


PROJECT REFERENCE NO.	SHEET NO.
R-2915C	EC-17/CONST.17
RW SHEET NO.	
ROADWAY DESIGN ENGINEER	HYDRAULICS ENGINEER

MATCH TO SHEET 16 -L- STA. 420+00.00

MATCH TO SHEET 18 -L- STA. 433+00.00

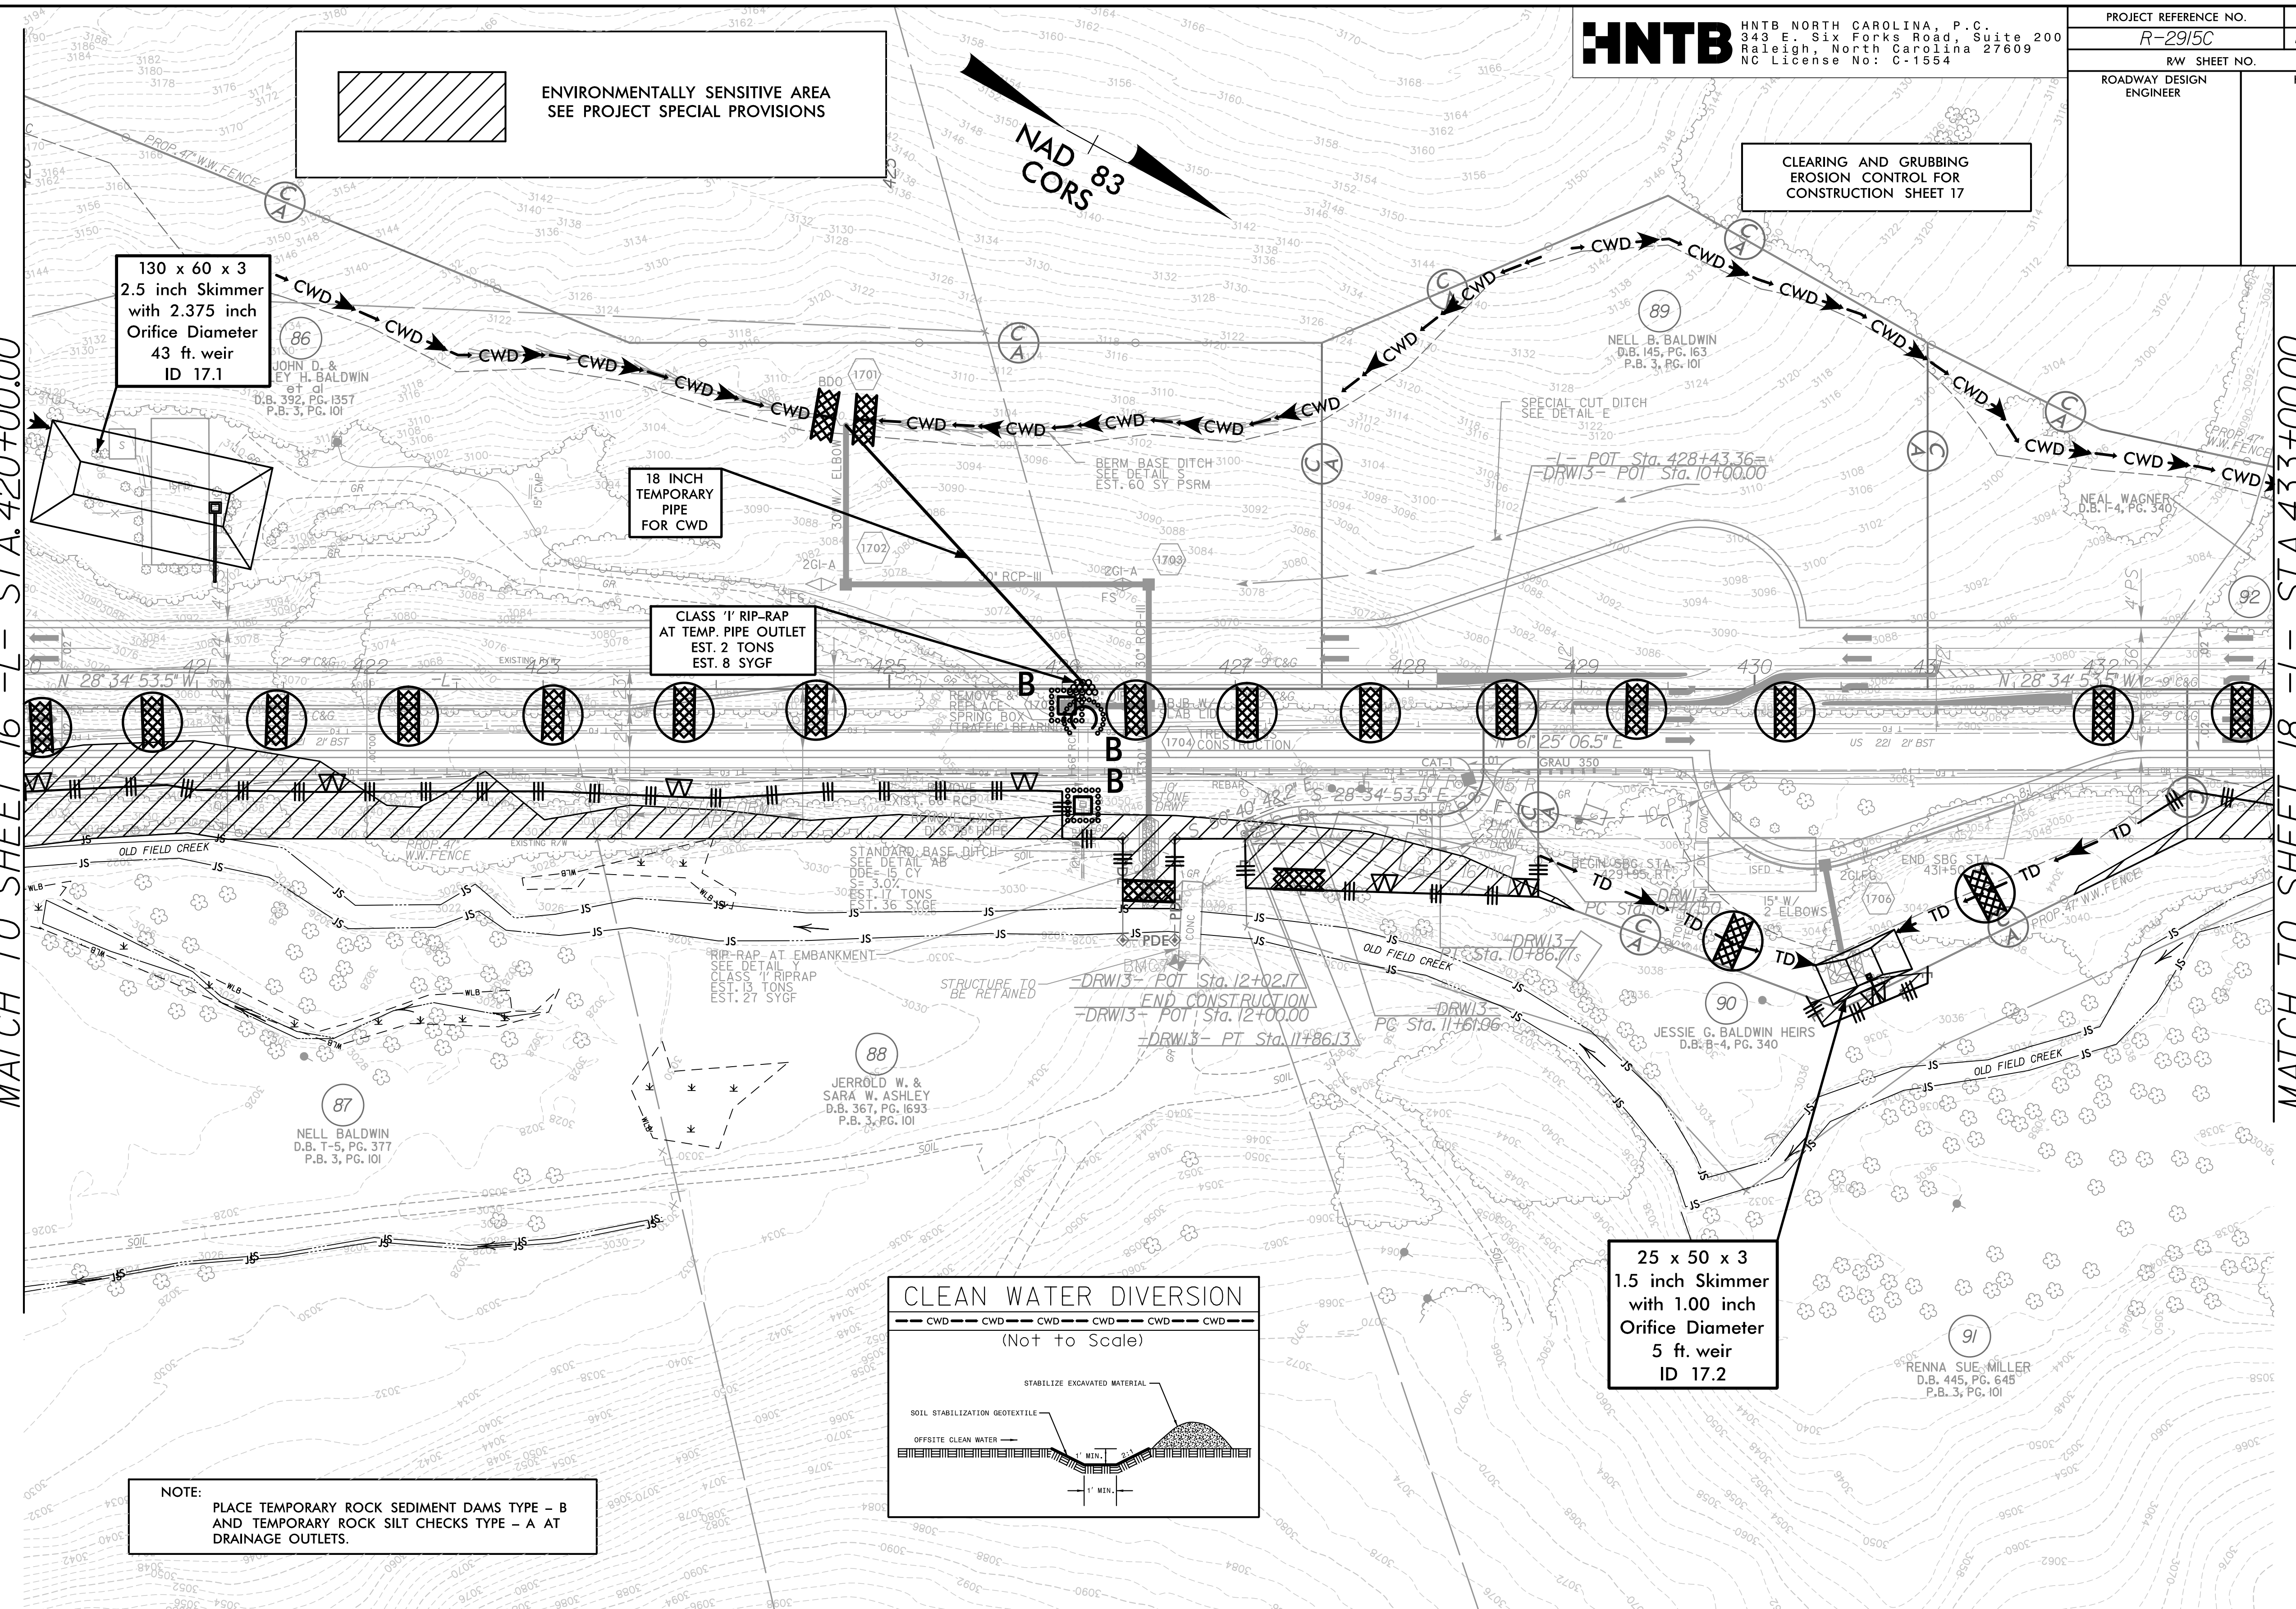

REVISIONS

12:07:42 PM R-2915C\_cg\_PSH17.dgn