
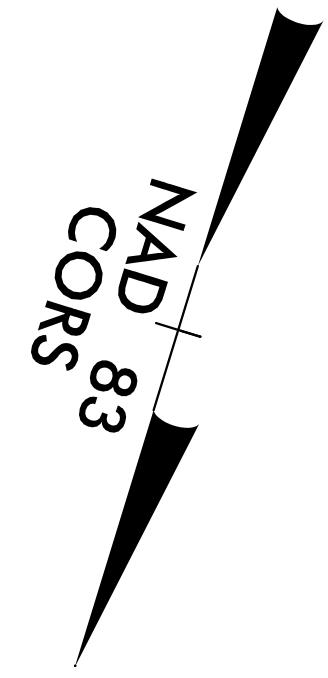


PROJECT REFERENCE NO.	SHEET NO.
R-2915C	EC-42/CONST.22
RW SHEET NO.	
ROADWAY DESIGN ENGINEER	HYDRAULICS ENGINEER

8/17/99

REVISIONS

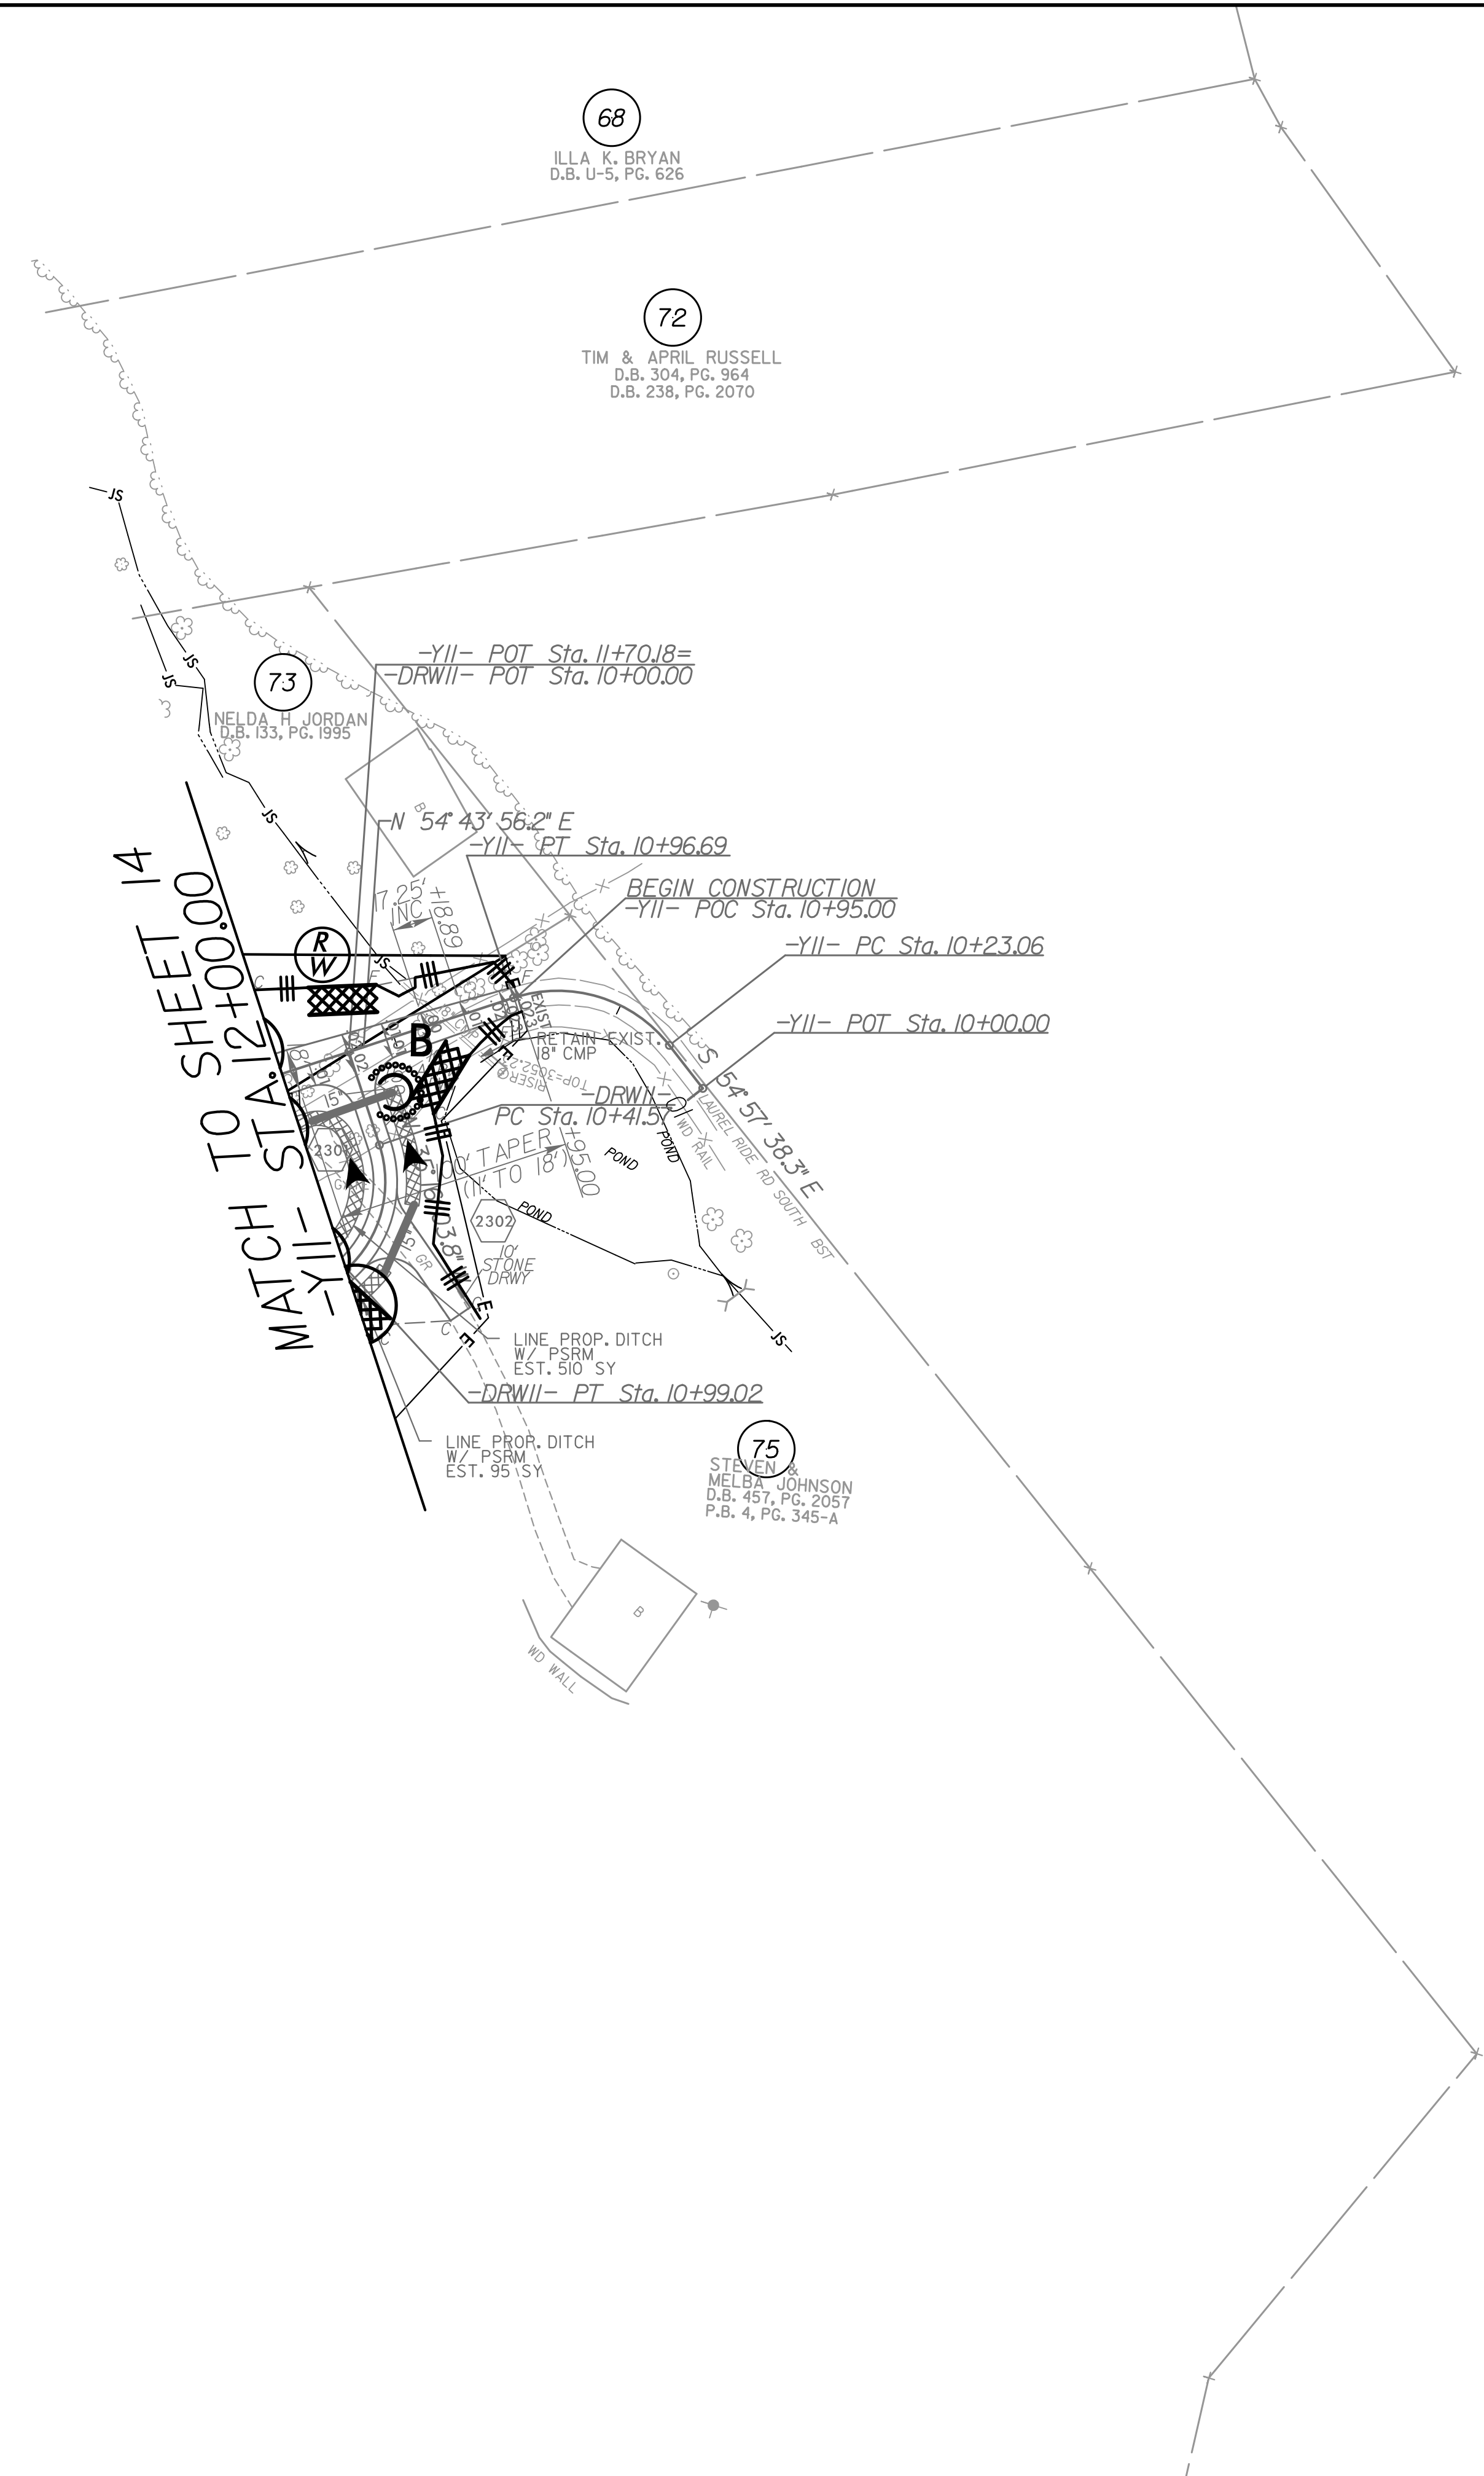

12:59:46 PM
 \\server\proj\R-2915C.ec_PSH22.dgn
 \$\$\$\$USERNAME\$\$\$\$