


8/17/99


**HNTB**

HNTB NORTH CAROLINA, P.C.  
343 E. Six Forks Road, Suite 200  
Raleigh, North Carolina 27609  
NC License No: C-1554

PROJECT REFERENCE NO.	SHEET NO.
R-2915C	EC-43/CONST. 23
RW SHEET NO.	
ROADWAY DESIGN ENGINEER	HYDRAULICS ENGINEER

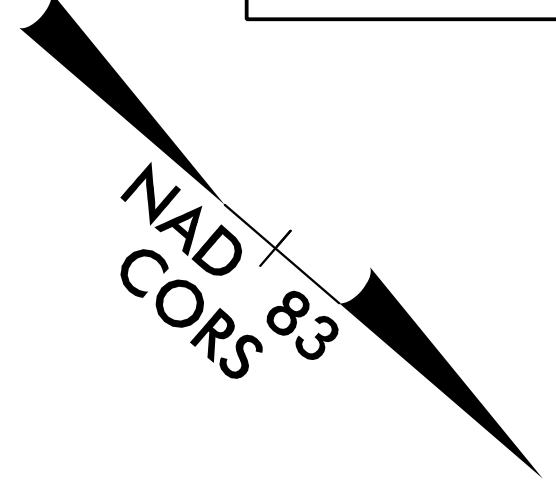

REVISIONS

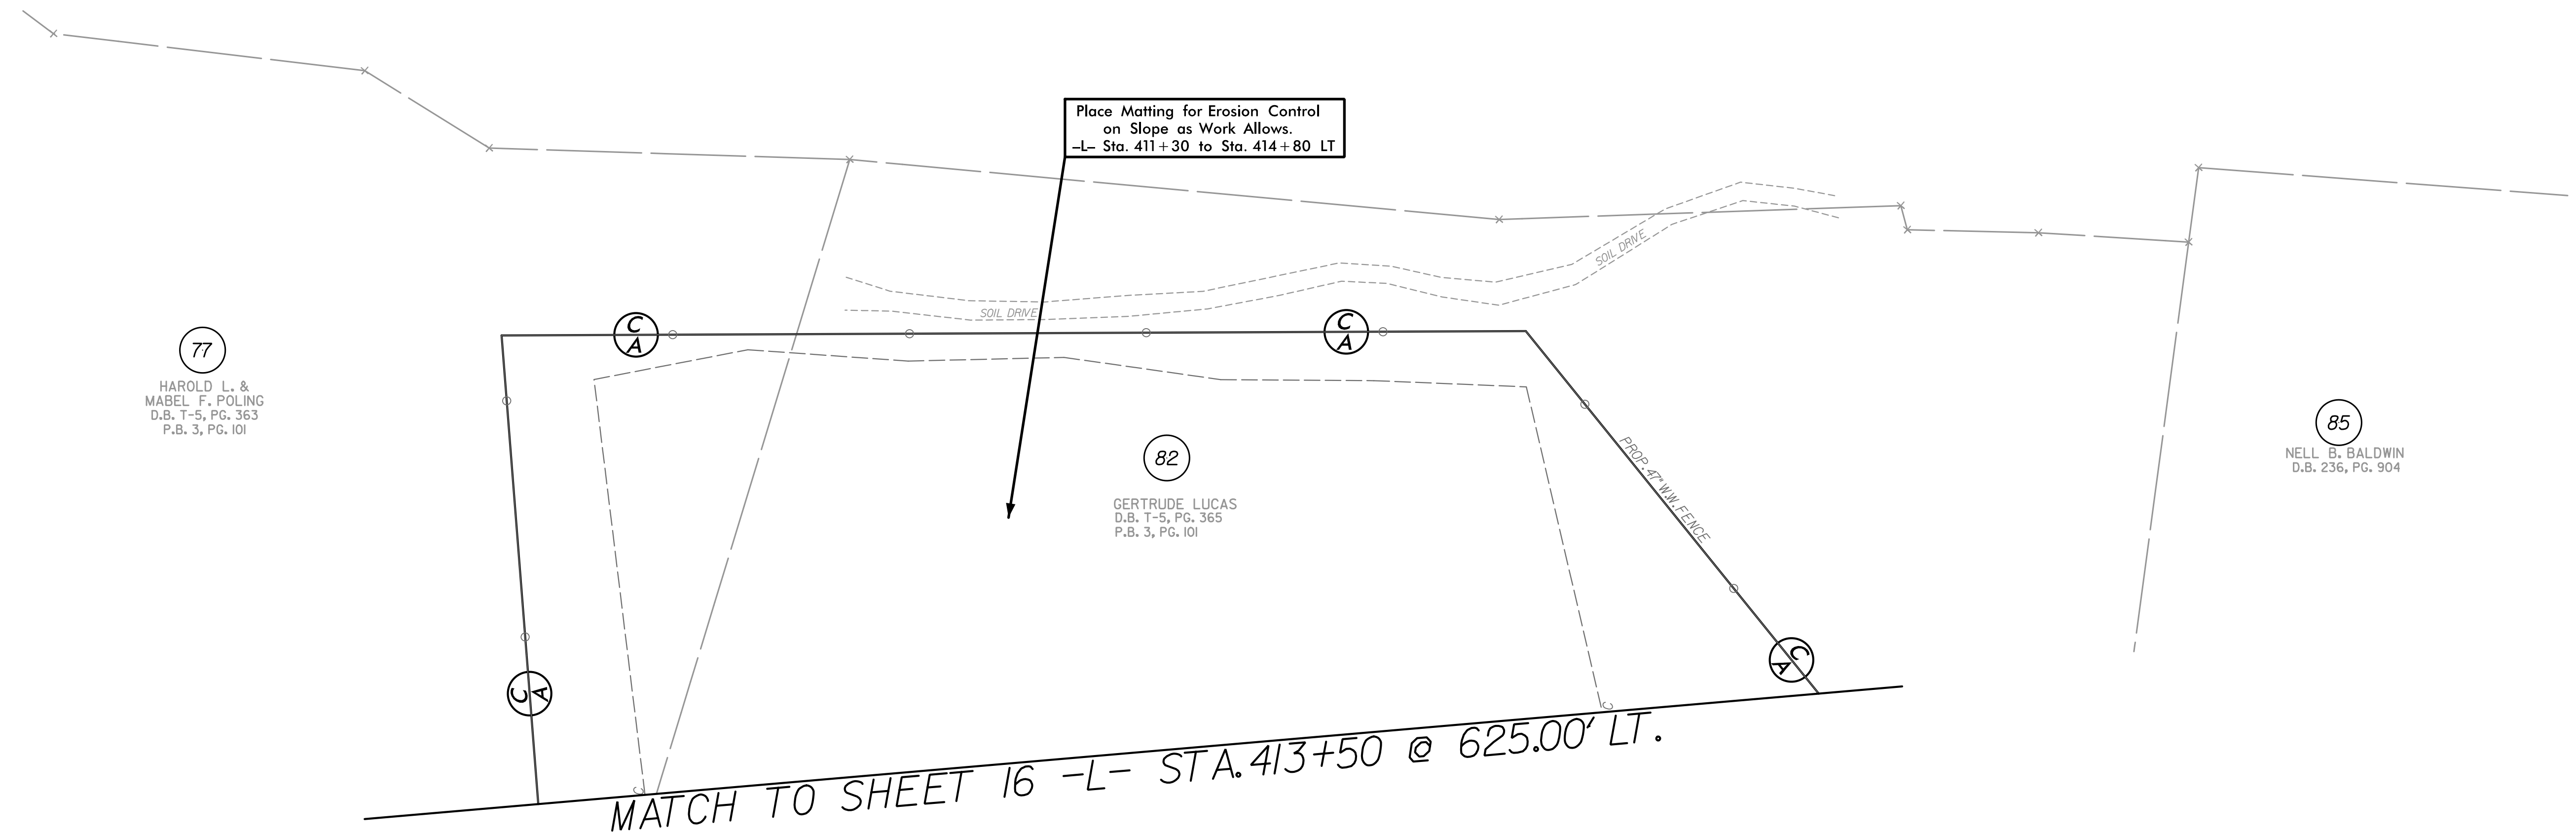

77  
HAROLD L. &  
MABEL F. POLING  
D.B. T-5, PG. 363  
P.B. 3, PG. 101

82  
GERTRUDE LUCAS  
D.B. T-5, PG. 365  
P.B. 3, PG. 101

85  
NELL B. BALDWIN  
D.B. 236, PG. 904

I:\CO\471 PM  
HNTB\PROJECTS\R-2915C.ec\_PSH23.dgn  
\$\$\$\$\$USERNAME\$\$\$\$\$