
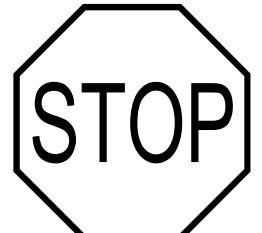


TIP NO.	SHEET NO.
R-2915C	SIGN-2
APPROVED: <i>Joseph Kopanski</i>	
DATE: 6/21/2016	
	
DOCUMENT NOT CONSIDERED FINAL UNLESS ALL SIGNATURES COMPLETED	

401 QUANTITY REQ'D ..16



36 X 36
R1-1

TWO "U" POST PER SIGN


406 QUANTITY REQ'D ..17



54 X 18

TWO "U" POSTS PER SIGN


412 QUANTITY REQ'D ..11



36 X 24
R5-1A

ONE "U" POST PER SIGN


418 QUANTITY REQ'D ..3



36 X 36
R3-4

ONE "U" POSTS PER SIGN


402 QUANTITY REQ'D ..17



36 X 12
R6-1(R)

MOUNT ABOVE EXISTING STOP SIGN IN 1 INSTALLATION
MOUNT ABOVE SIGN 401 IN 16 INSTALLATIONS


408 QUANTITY REQ'D ..2



36 X 48
R2-1

TWO "U" POSTS PER SIGN


414 QUANTITY REQ'D ..1



48" X 8"
W16-8P

(SEE SIGN-3 FOR SIGN DESIGN)
MOUNT BELOW SIGN 410 IN 1 INSTALLATION


419 QUANTITY REQ'D ..3

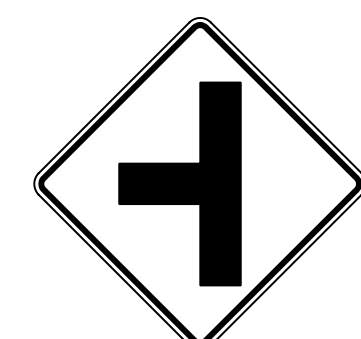

36 X 36
W2-2(L)

TWO "U" POST PER SIGN


403 QUANTITY REQ'D ..8



54 X 18
R6-1(L)

TWO "U" POSTS PER SIGN


409 QUANTITY REQ'D ..2



42" X 8"
W16-8P

(SEE SIGN-3 FOR SIGN DESIGN)
MOUNT BELOW SIGN 410 IN 1 INSTALLATION
MOUNT BELOW SIGN 419 IN 1 INSTALLATION


415 QUANTITY REQ'D ..2



42" X 8"
W16-8P

(SEE SIGN-3A FOR SIGN DESIGN)
MOUNT BELOW SIGN 410 IN 1 INSTALLATION
MOUNT BELOW SIGN 419 IN 1 INSTALLATION


420 QUANTITY REQ'D ..1

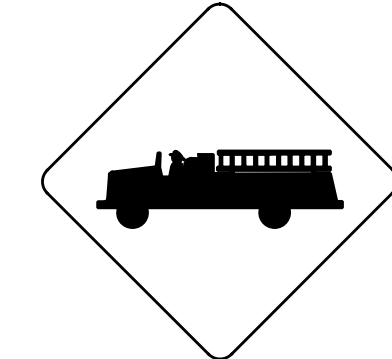

36 X 36
W11-8

ONE "U" POST PER SIGN


404 QUANTITY REQ'D ..2



30" X 18"
W16-8P

(SEE SIGN-3A FOR SIGN DESIGN)
MOUNT BELOW SIGN 410 IN 1 INSTALLATION
MOUNT BELOW SIGN 419 IN 1 INSTALLATION


410 QUANTITY REQ'D ..5

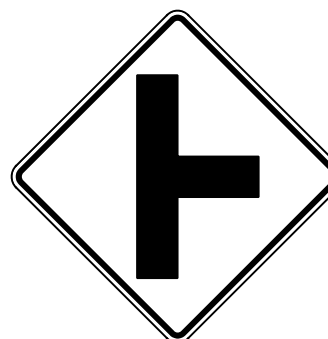

36 X 36
W2-2(R)

TWO "U" POST PER SIGN


416 QUANTITY REQ'D ..1



42" X 8"
W16-8P

(SEE SIGN-3A FOR SIGN DESIGN)
MOUNT BELOW SIGN 410 IN 1 INSTALLATION


421 QUANTITY REQ'D ..2



36 X 36
R3-7

ONE "U" POST PER SIGN


405 QUANTITY REQ'D ..11

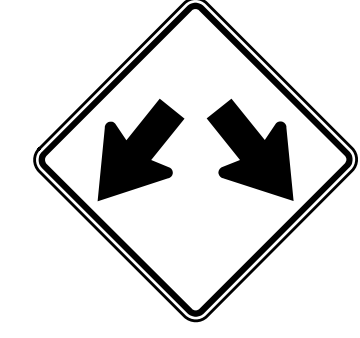

36 X 36
W12-1

ONE "U" POST PER SIGN


411 QUANTITY REQ'D ..28



36 X 36
R5-1

ONE "U" POST PER SIGN

417 QUANTITY REQ'D ..1



36 X 36
W14-1

ONE "U" POST PER SIGN

SEPI ENGINEERING & CONSTRUCTION

1025 Wade Avenue
Raleigh, NC 27605
Tel: 919-789-9977
Fax: 919-789-9591
License: C-2197

TYPE "E" SIGNS

\$\$\$SYTIME\$\$\$DGN\$\$\$DELETED\$\$\$