
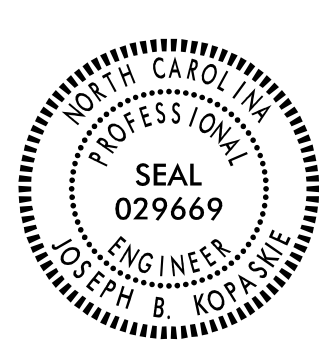


PROJECT REFERENCE NO. <b>R-2915C</b>	SHEET NO. <b>SIGN-4</b>
APPROVED: <i>Joseph Kopaske</i> <small>REGISTERED PROFESSIONAL ENGINEER</small>	
DATE: 6/21/2016	
SEAL 	
<b>DOCUMENT NOT CONSIDERED FINAL UNLESS ALL SIGNATURES COMPLETED</b>	

NAD 83 / CORS

**END TIP PROJECT R-2915B LB =**  
 -L- POT Sta. 251+72.02  
**BEGIN TIP PROJECT R-2915C LA**  
 -L- POT Sta. 254+36.94

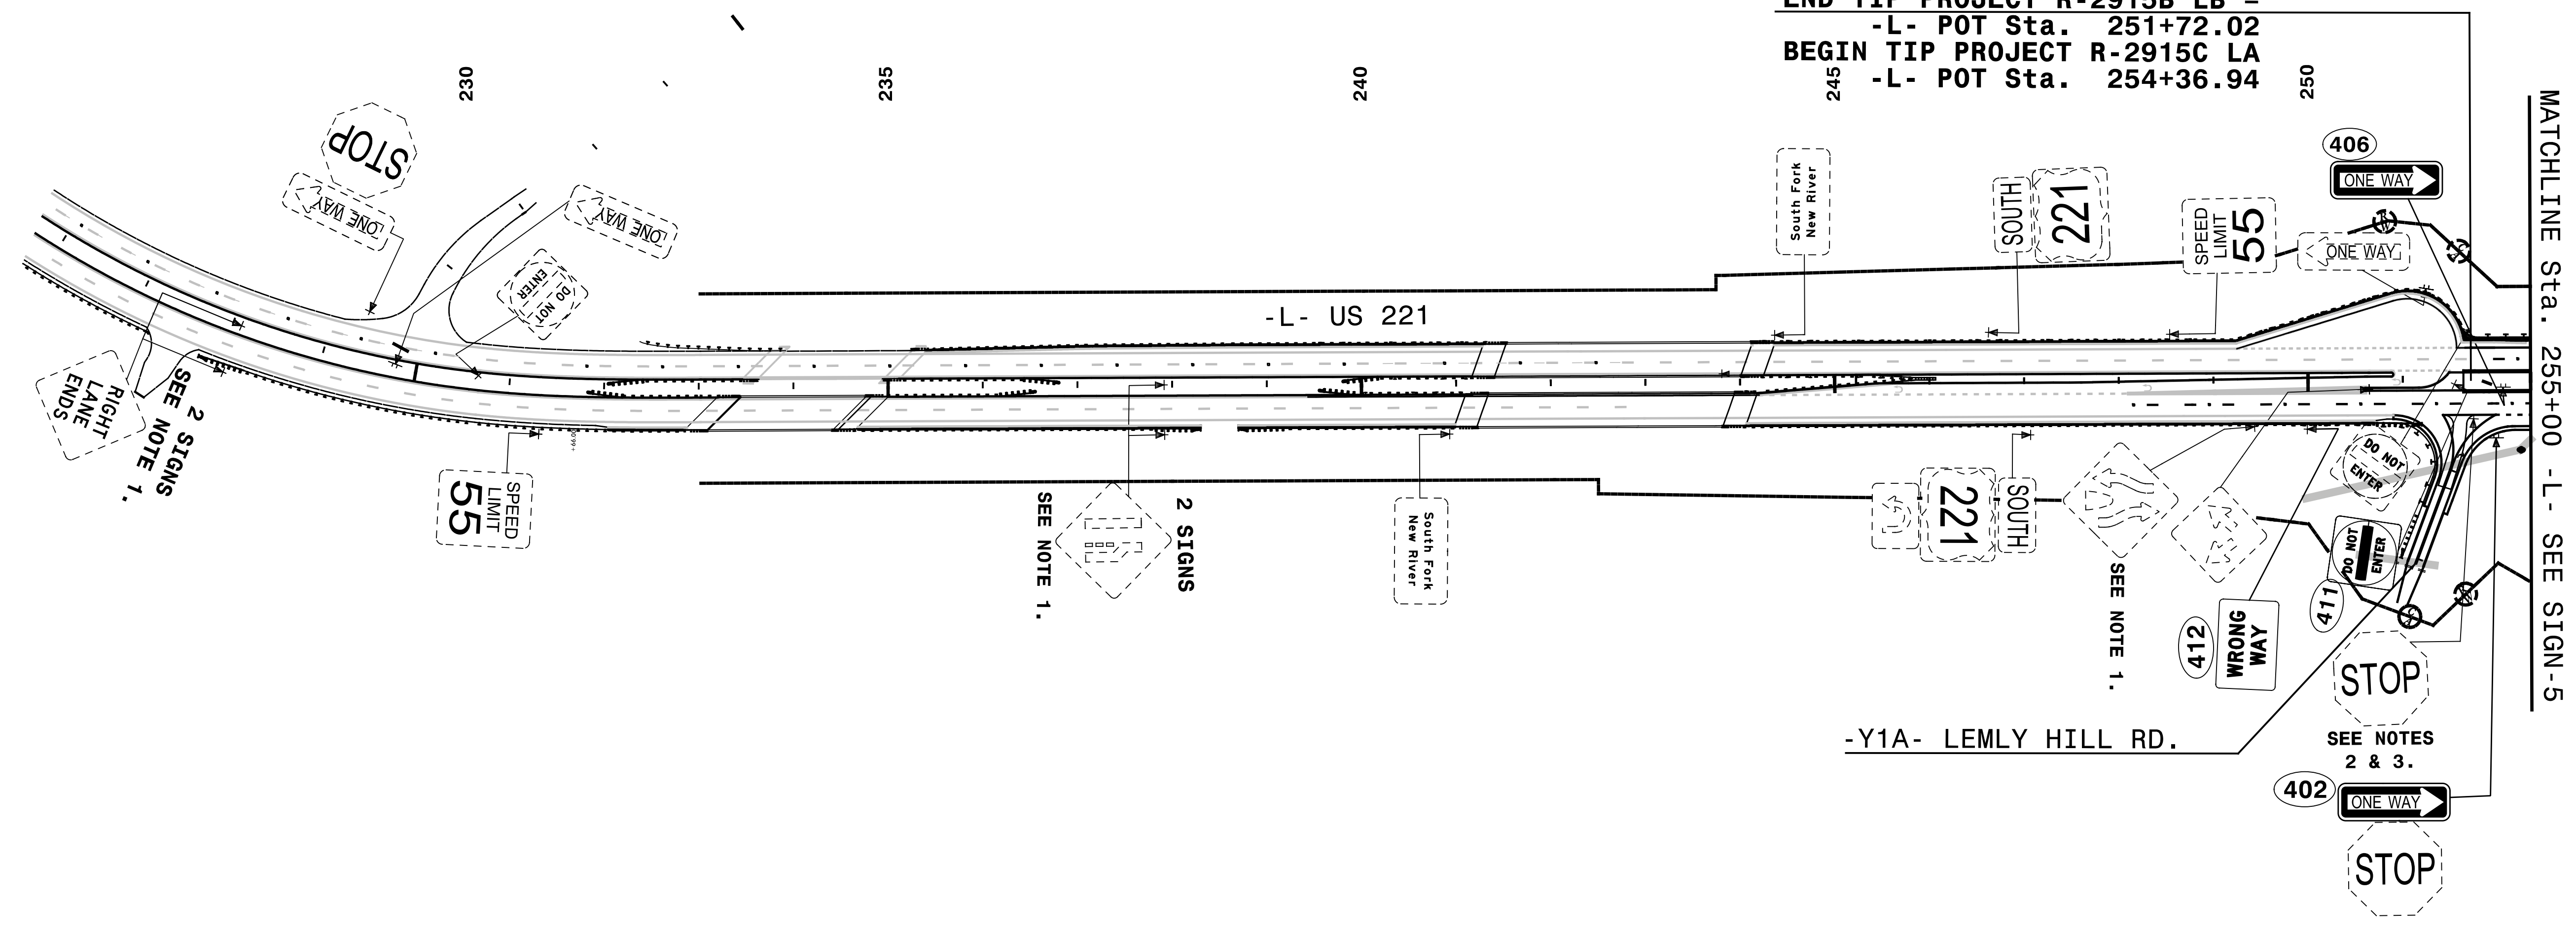

REVISIONS

**NOTES**

1. DISPOSAL OF SIGN SYSTEM, U-CHANNEL
2. SIGN ERECTION, RELOCATE SIGN TYPE E
3. DISPOSAL OF SUPPORT, U-CHANNEL
4. SIGN ERECTION, RELOCATE SIGN TYPE F

**SEPI**  
 ENGINEERING & CONSTRUCTION  
 1025 Wade Avenue  
 Raleigh, NC 27605  
 Tel: 919-789-9977  
 Fax: 919-789-9591  
 License: C-2197

**EXISTING & PROPOSED  
SIGNING DETAIL**

SYSTEMS DESIGN CONSULTANTS