
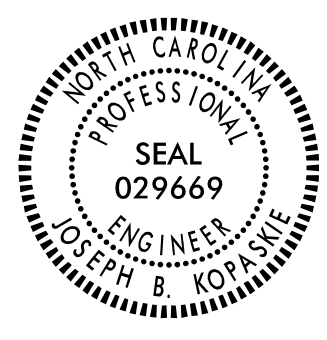


REVISIONS

PROJECT REFERENCE NO. R-2915C	SHEET NO. SIGN-9
APPROVED: <i>Joseph Kopaske</i> <small>REGISTERED PROFESSIONAL ENGINEER</small>	
DATE: 6/21/2016	
SEAL	
	
DOCUMENT NOT CONSIDERED FINAL UNLESS ALL SIGNATURES COMPLETED	

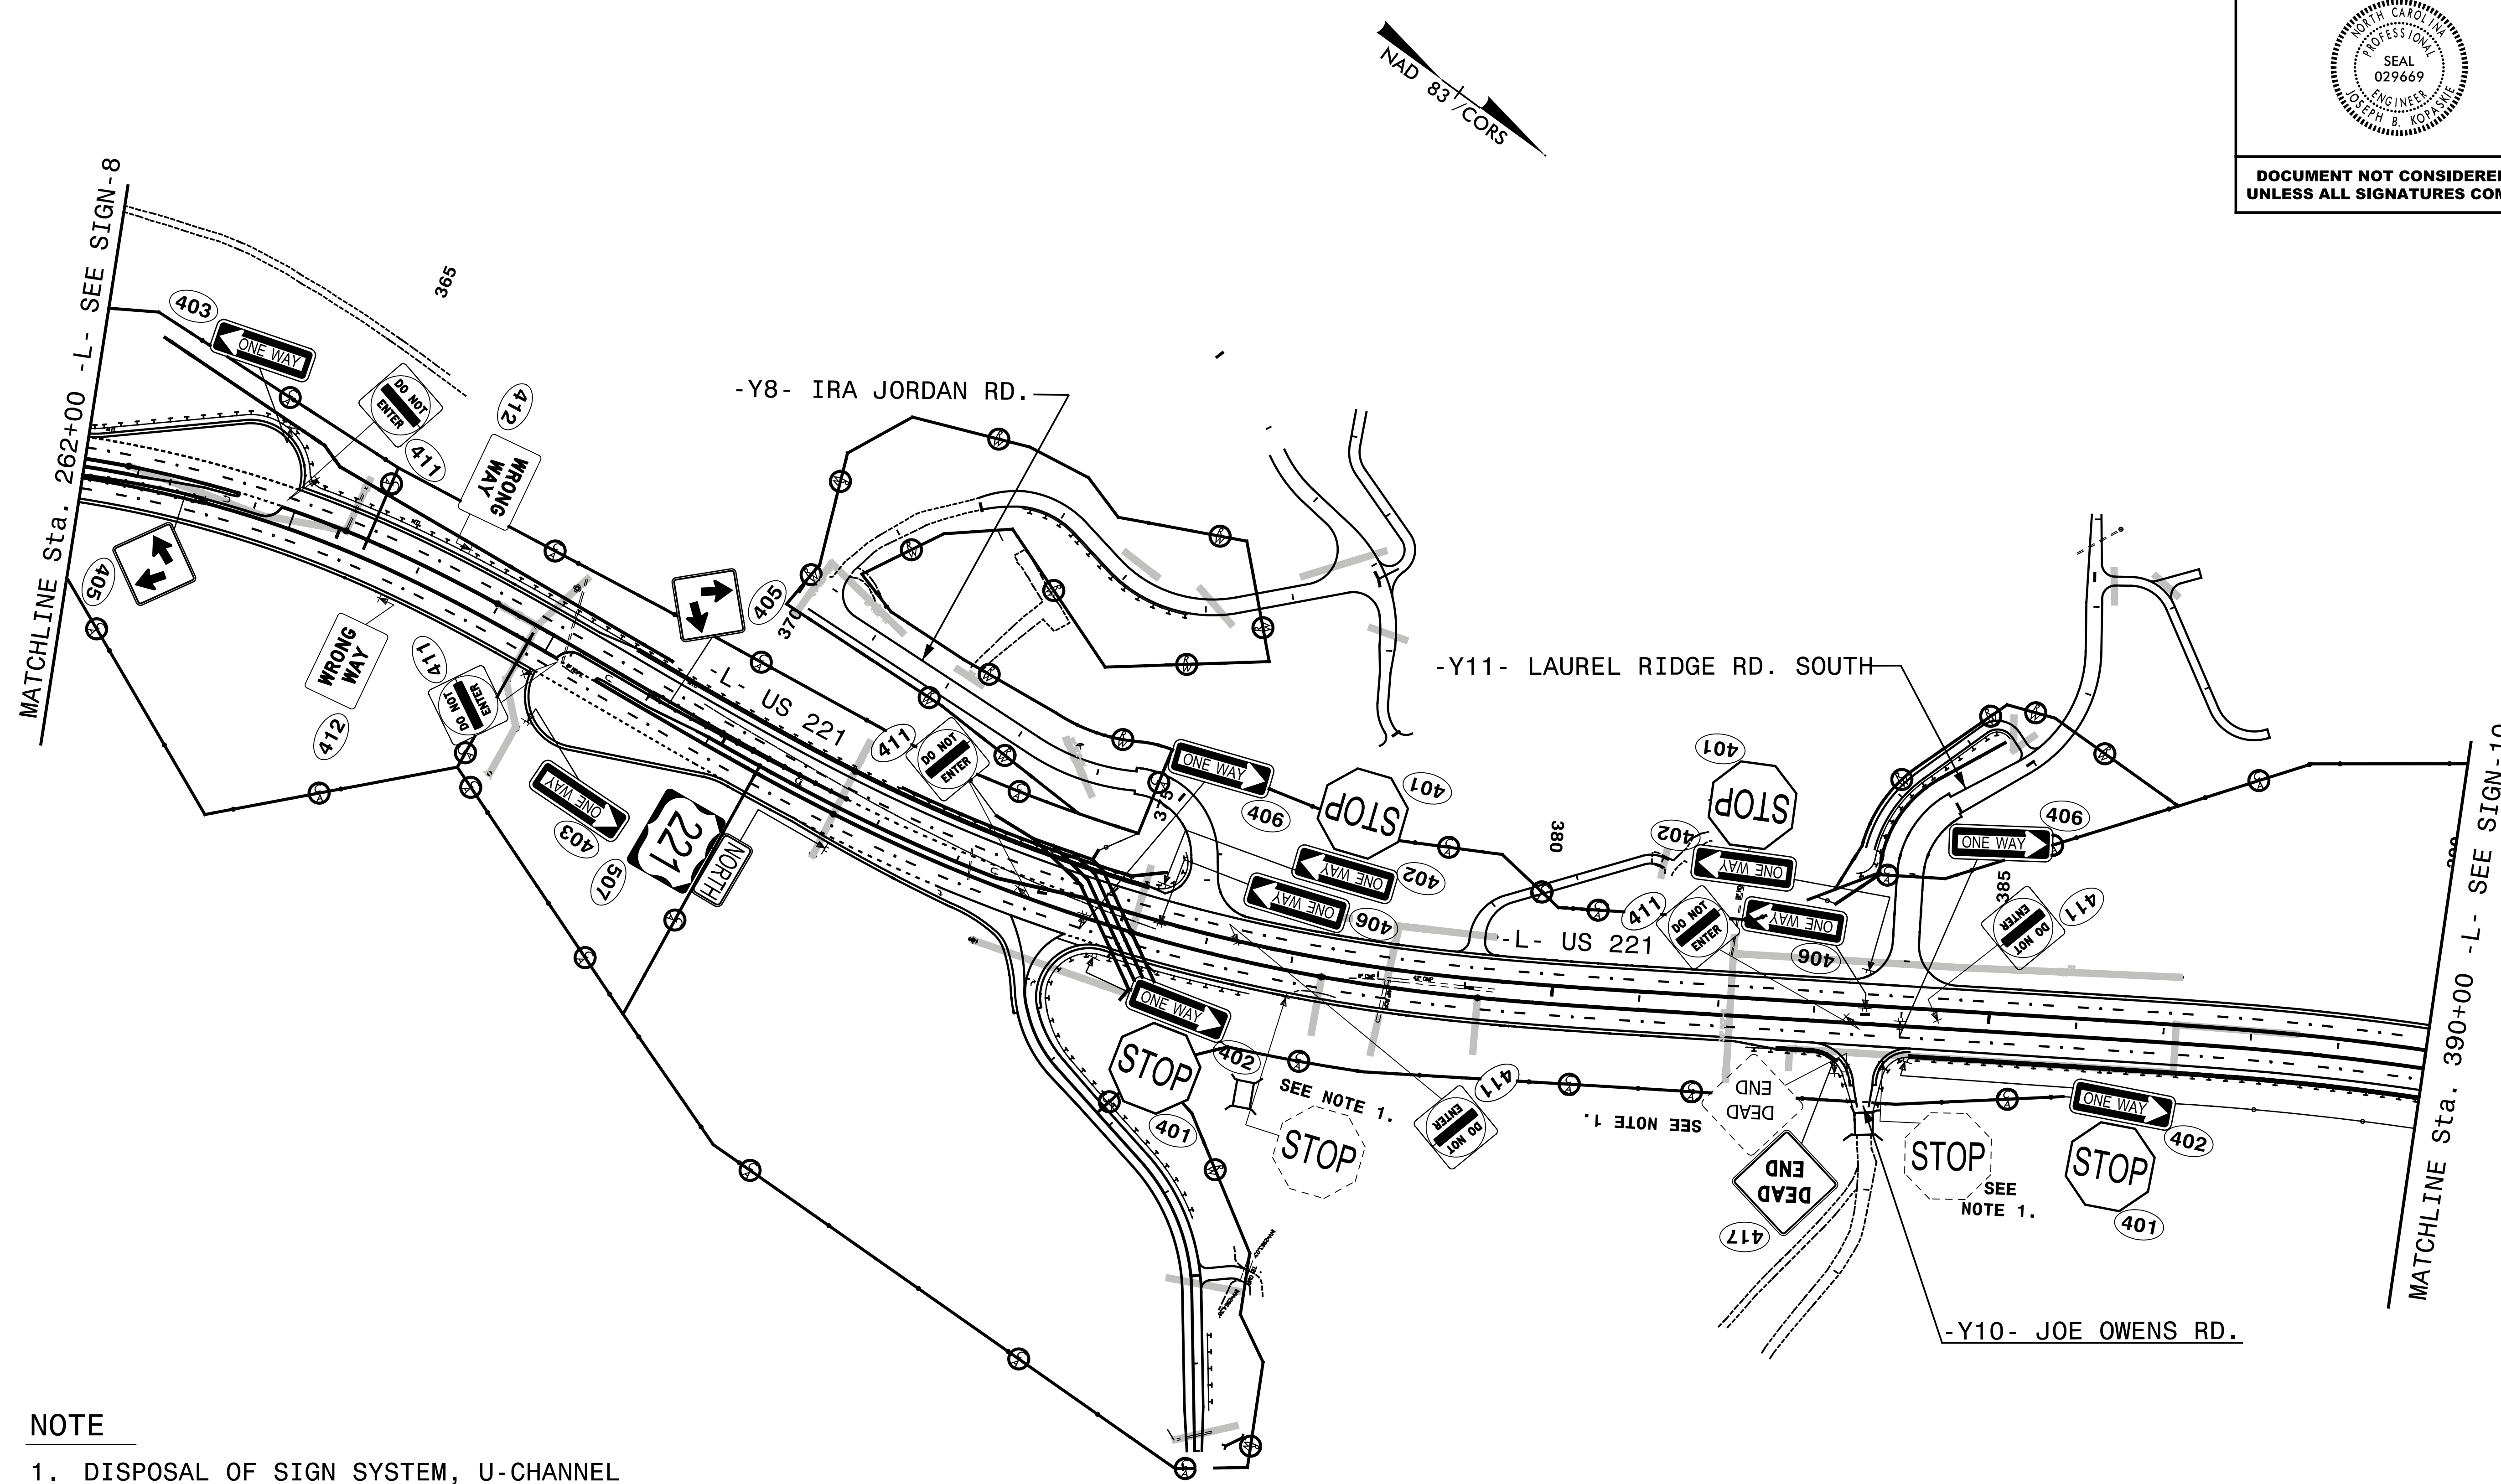

NOTE
1. DISPOSAL OF SIGN SYSTEM, U-CHANNEL

SEPI
ENGINEERING & CONSTRUCTION

1025 Wade Avenue
Raleigh, NC 27605
Tel: 919-789-9977
Fax: 919-789-9591
License: C-2197

**EXISTING & PROPOSED
SIGNING DETAIL**