
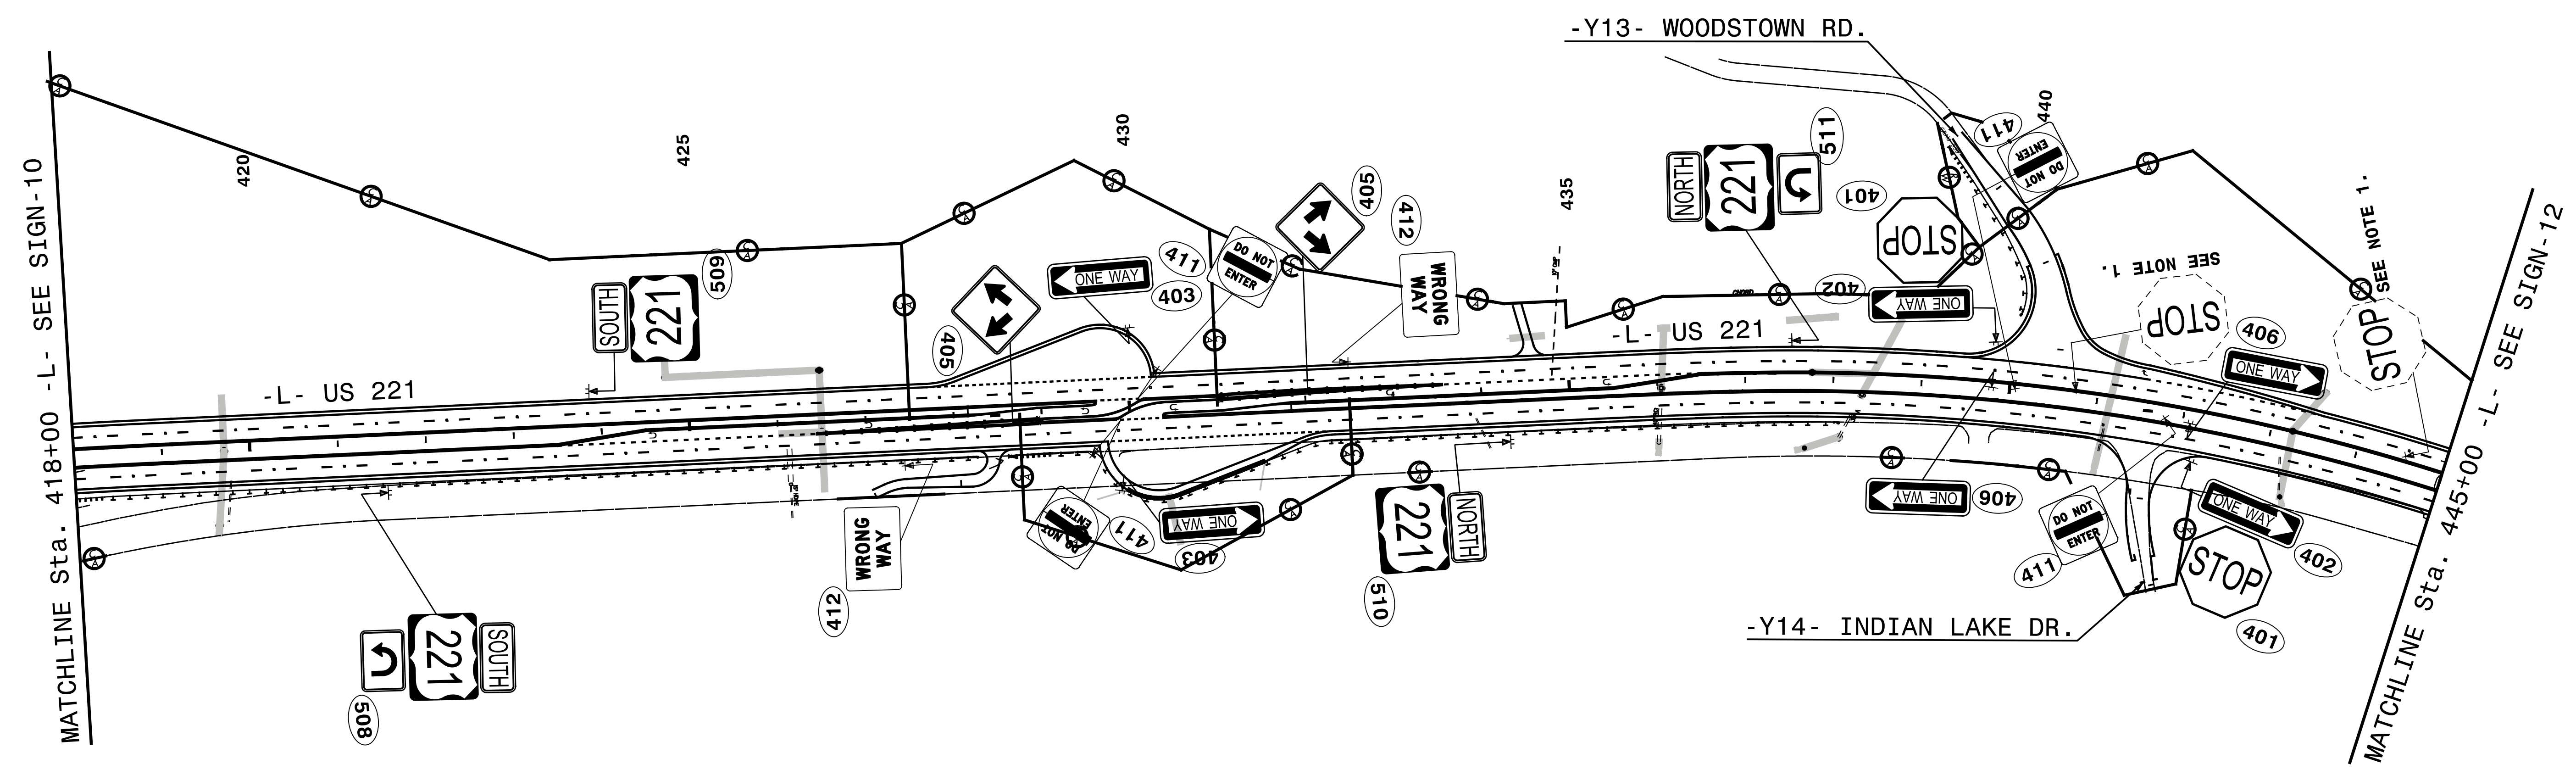
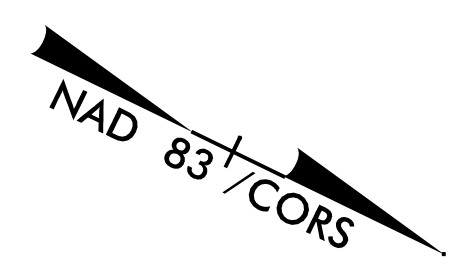


PROJECT REFERENCE NO. <b>R-2915C</b>	SHEET NO. <b>SIGN-11</b>
APPROVED: <i>Joseph Kopaske</i> <small>DocuSigned by: Joseph Kopaske 6C0EAE8F80A84FA</small>	
DATE: 6/21/2016	
SEAL 	
<b>DOCUMENT NOT CONSIDERED FINAL UNLESS ALL SIGNATURES COMPLETED</b>	



REVISIONS

**NOTE**

1. DISPOSAL OF SIGN SYSTEM, U-CHANNEL

**SEPI**  
ENGINEERING & CONSTRUCTION

1025 Wade Avenue  
Raleigh, NC 27605  
Tel: 919-789-9977  
Fax: 919-789-9591  
License: C-2197

**EXISTING & PROPOSED  
SIGNING DETAIL**

SYSTEMS DOWN