


UTILITIES BY OTHERS

NOTE:
ALL PROPOSED UTILITY WORK
SHOWN ON THIS SHEET WILL
BE DONE BY OTHERS


Existing buried phone lines
will be abandoned and
attached BREMC poles

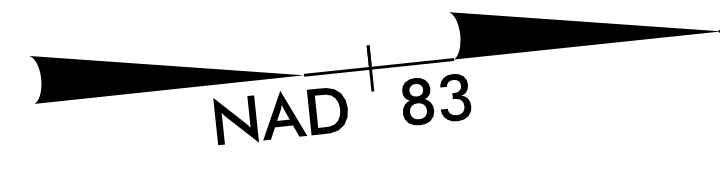

MATCH TO SHEET UO-2 -L- STA. 250+00.00

STA. 265+00.00

MATCH TO SHEET UO-4

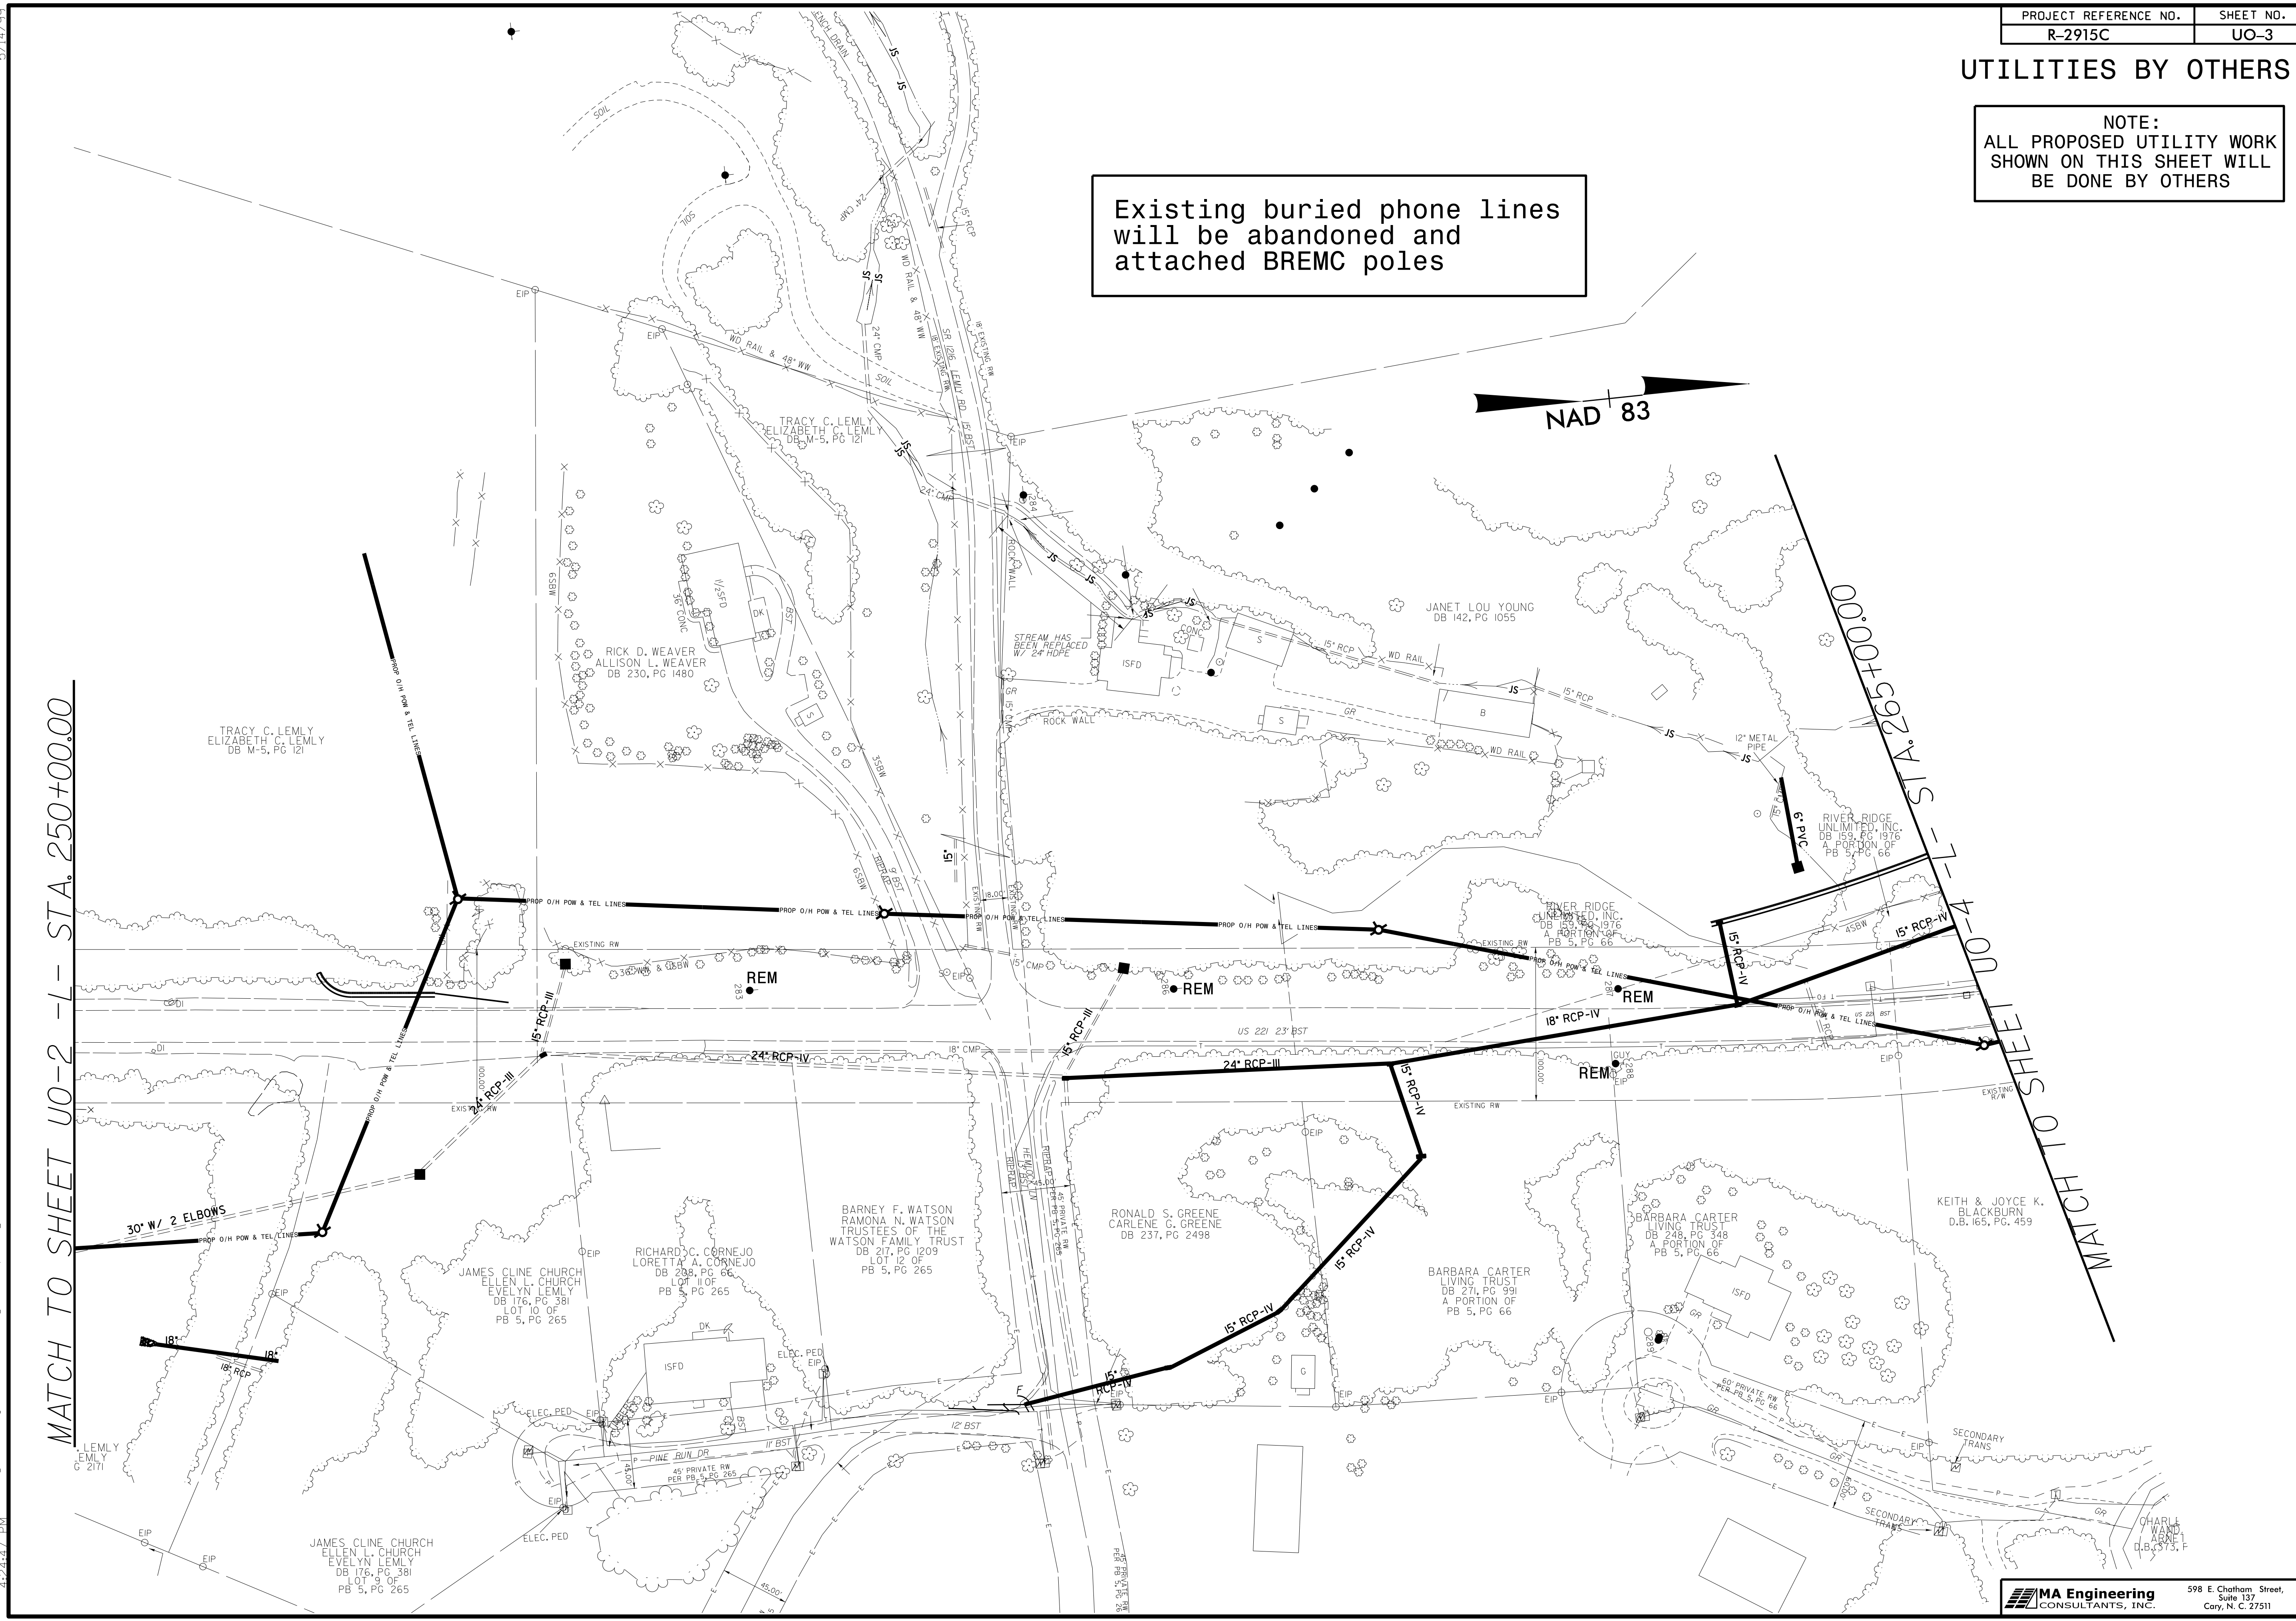

5/14/99
 7/5/2016
 \\082\ir-2915\c\ut\p\p\rdy\U03_psh.dgn