
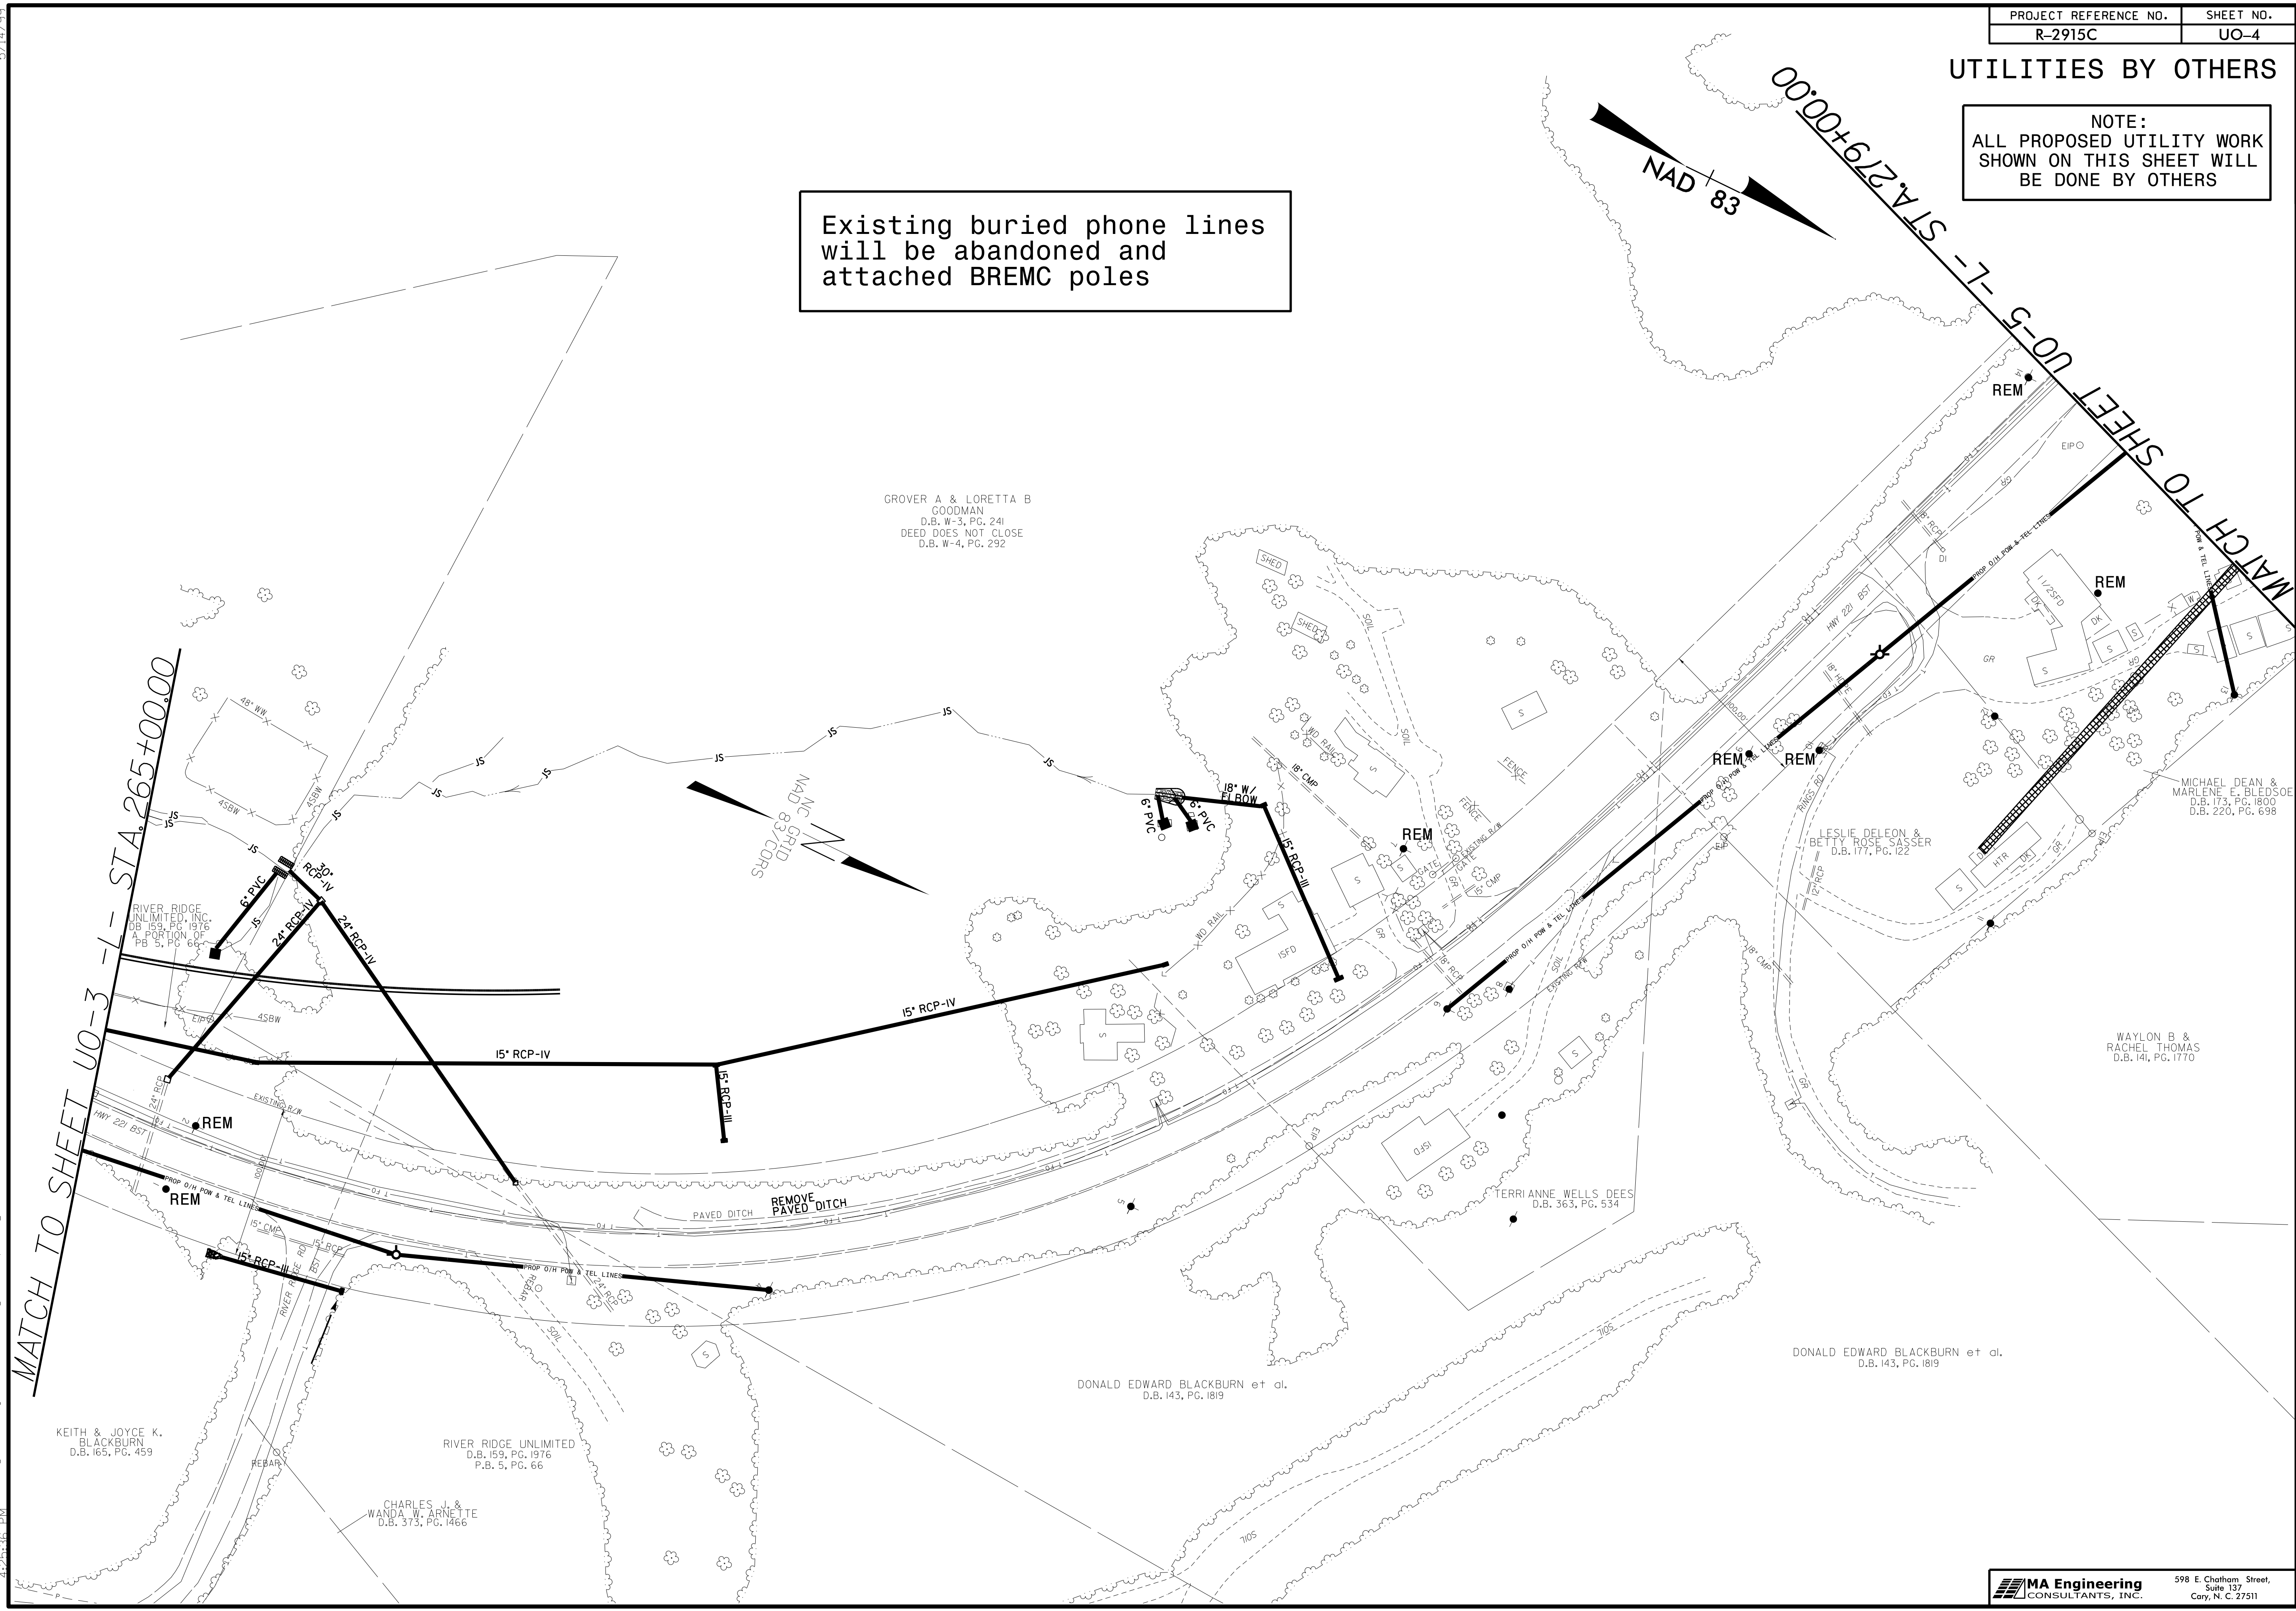


UTILITIES BY OTHERS

NOTE:
ALL PROPOSED UTILITY WORK
SHOWN ON THIS SHEET WILL
BE DONE BY OTHERS

Existing buried phone lines
will be abandoned and
attached BREMC poles

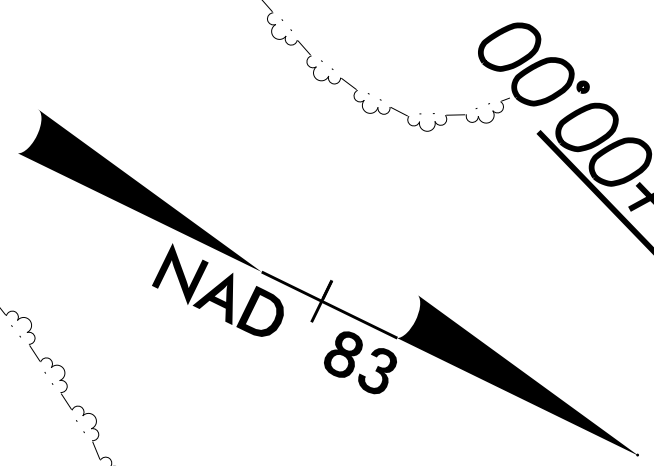

GROVER A & LORETTA B
GOODMAN
D.B. W-3, PG. 241
DEED DOES NOT CLOSE
D.B. W-4, PG. 292

RIVER RIDGE
UNLIMITED, INC.
D.B. 159, PG. 1976
A PORTION OF
P.B. 5, PG. 66

KEITH & JOYCE K.
BLACKBURN
D.B. 165, PG. 459

RIVER RIDGE UNLIMITED
D.B. 159, PG. 1976
P.B. 5, PG. 66

CHARLES J. &
WANDA W. ARNETTE
D.B. 373, PG. 1466

DONALD EDWARD BLACKBURN et al.
D.B. 143, PG. 1819

TERRI ANNE WELLS DEES
D.B. 363, PG. 534

DONALD EDWARD BLACKBURN et al.
D.B. 143, PG. 1819

WAYLON B &
RACHEL THOMAS
D.B. 141, PG. 1770

LESLIE DELEON &
BETTY ROSE SASSER
D.B. 177, PG. 122

MICHAEL DEAN &
MARLENE E. BLEDSOE
D.B. 173, PG. 1800
D.B. 220, PG. 698

MATCH TO SHEET UO-3 -1- STA. 265+00.00

MATCH TO SHEET UO-5 -1- STA. 279+00.00

7/5/2016 10:29:15 AM \\P:\proj\2915C\ut_rdy6_u04_psh.dgn