


UTILITIES BY OTHERS

NOTE:
ALL PROPOSED UTILITY WORK
SHOWN ON THIS SHEET WILL
BE DONE BY OTHERS


Existing buried phone lines
will be abandoned and
attached BREMC poles

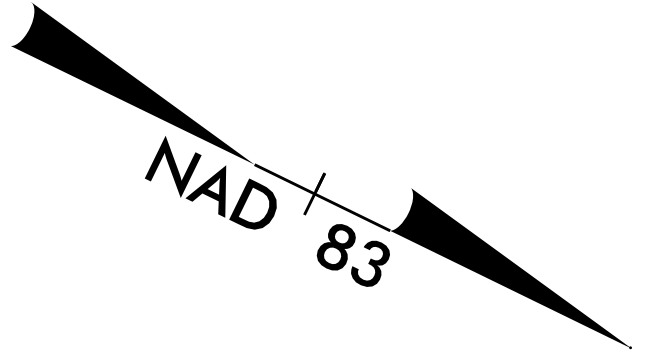

MATCH TO SHEET UO-6 -L- STA.302+00.00

MATCH TO SHEET UO-8 -L- STA.316+00.00

MATCH TO SHEET UO-20 -Y4- STA.13+00

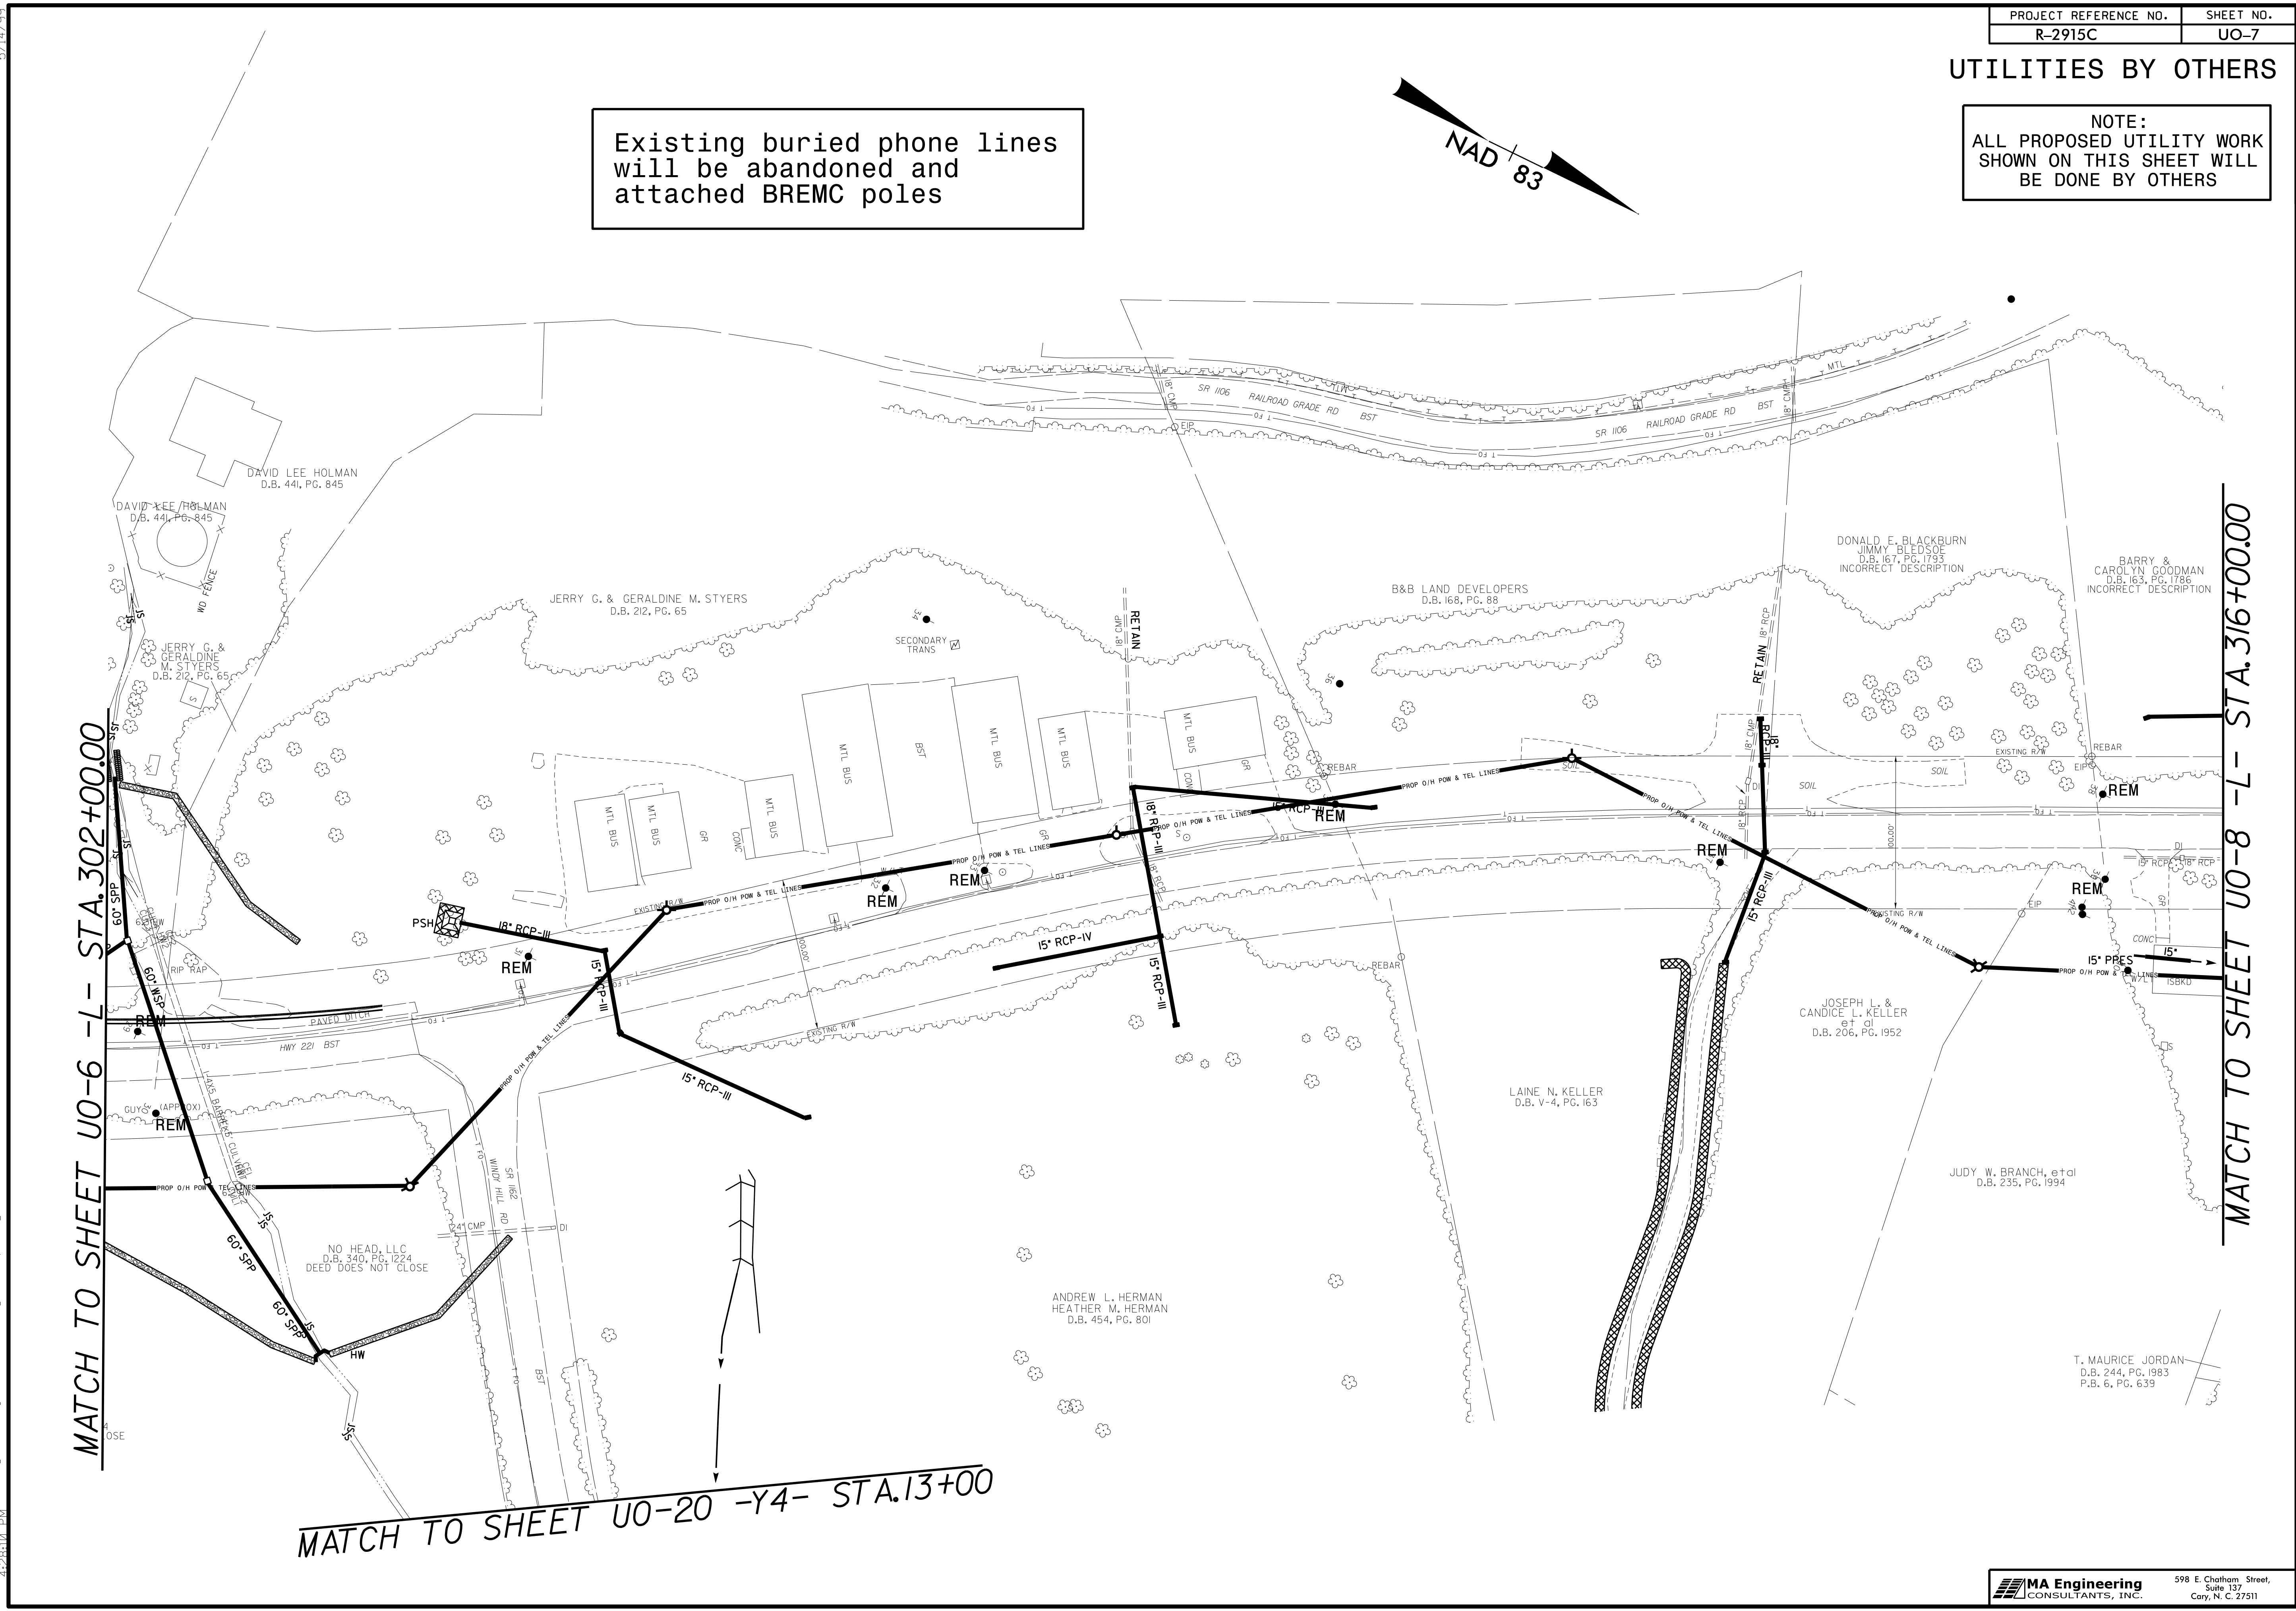

5/14/99
 7/5/2016
 \N082\IR-2915C\Drawings\UO-7\UO7_psh.dgn