


UTILITIES BY OTHERS


NOTE:
ALL PROPOSED UTILITY WORK
SHOWN ON THIS SHEET WILL
BE DONE BY OTHERS

Existing buried phone lines
will be abandoned and
attached BREMC poles

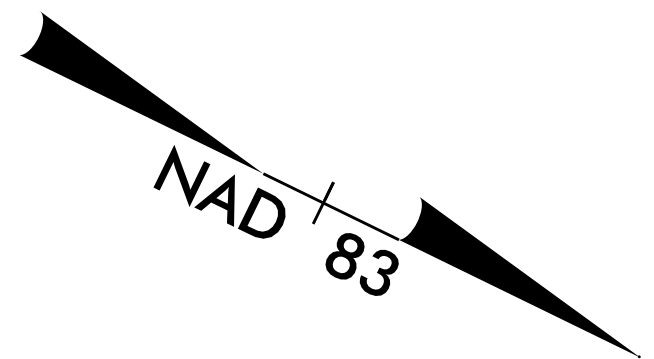

MATCH TO SHEET UO-7 -L- STA. 316+00.00

MATCH TO SHEET UO-9 -L- STA. 330+00.00

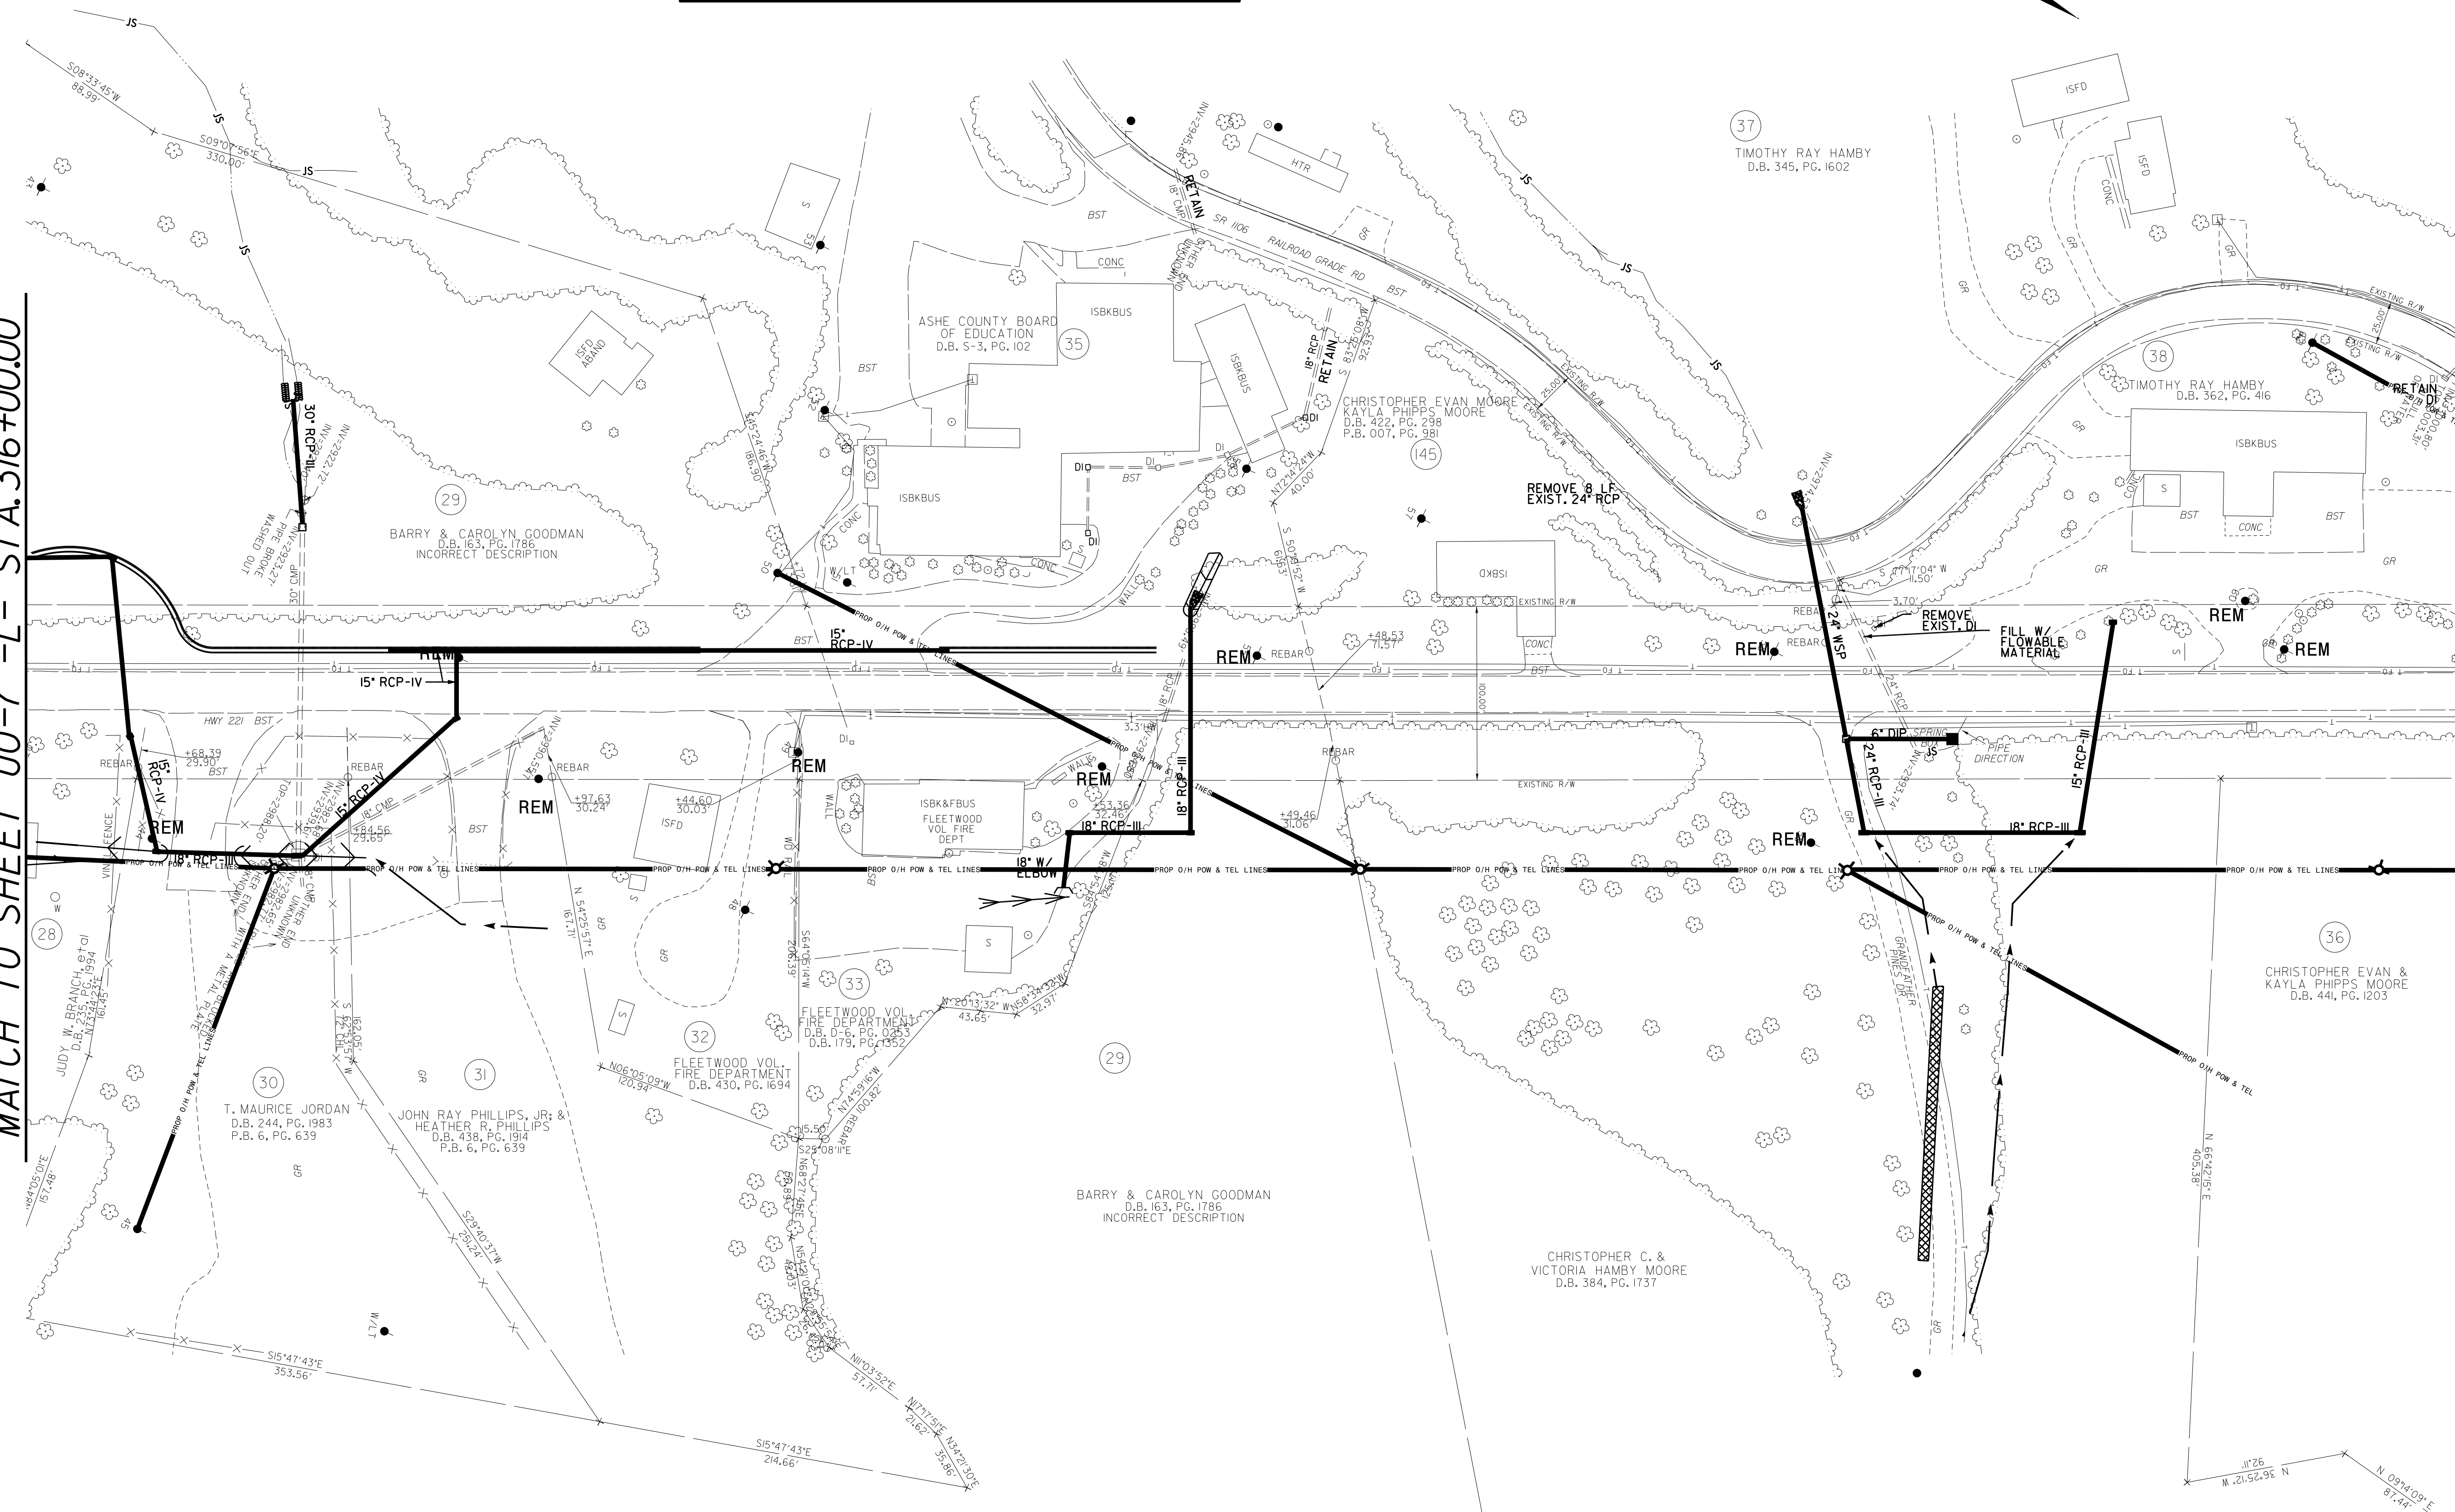

5/14/99
7/5/2016
\\082-R-2915C-1-Redy_Ut-Proj-R2915C-ut-rd\j10_UO8_psh.dgn