


UTILITIES BY OTHERS

NOTE:
ALL UTILITY WORK SHOWN ON THIS SHEET IS DONE BY OTHERS.
NO PAYMENT WILL BE MADE TO THE CONTRACTOR FOR UTILITY WORK SHOWN ON THIS SHEET.

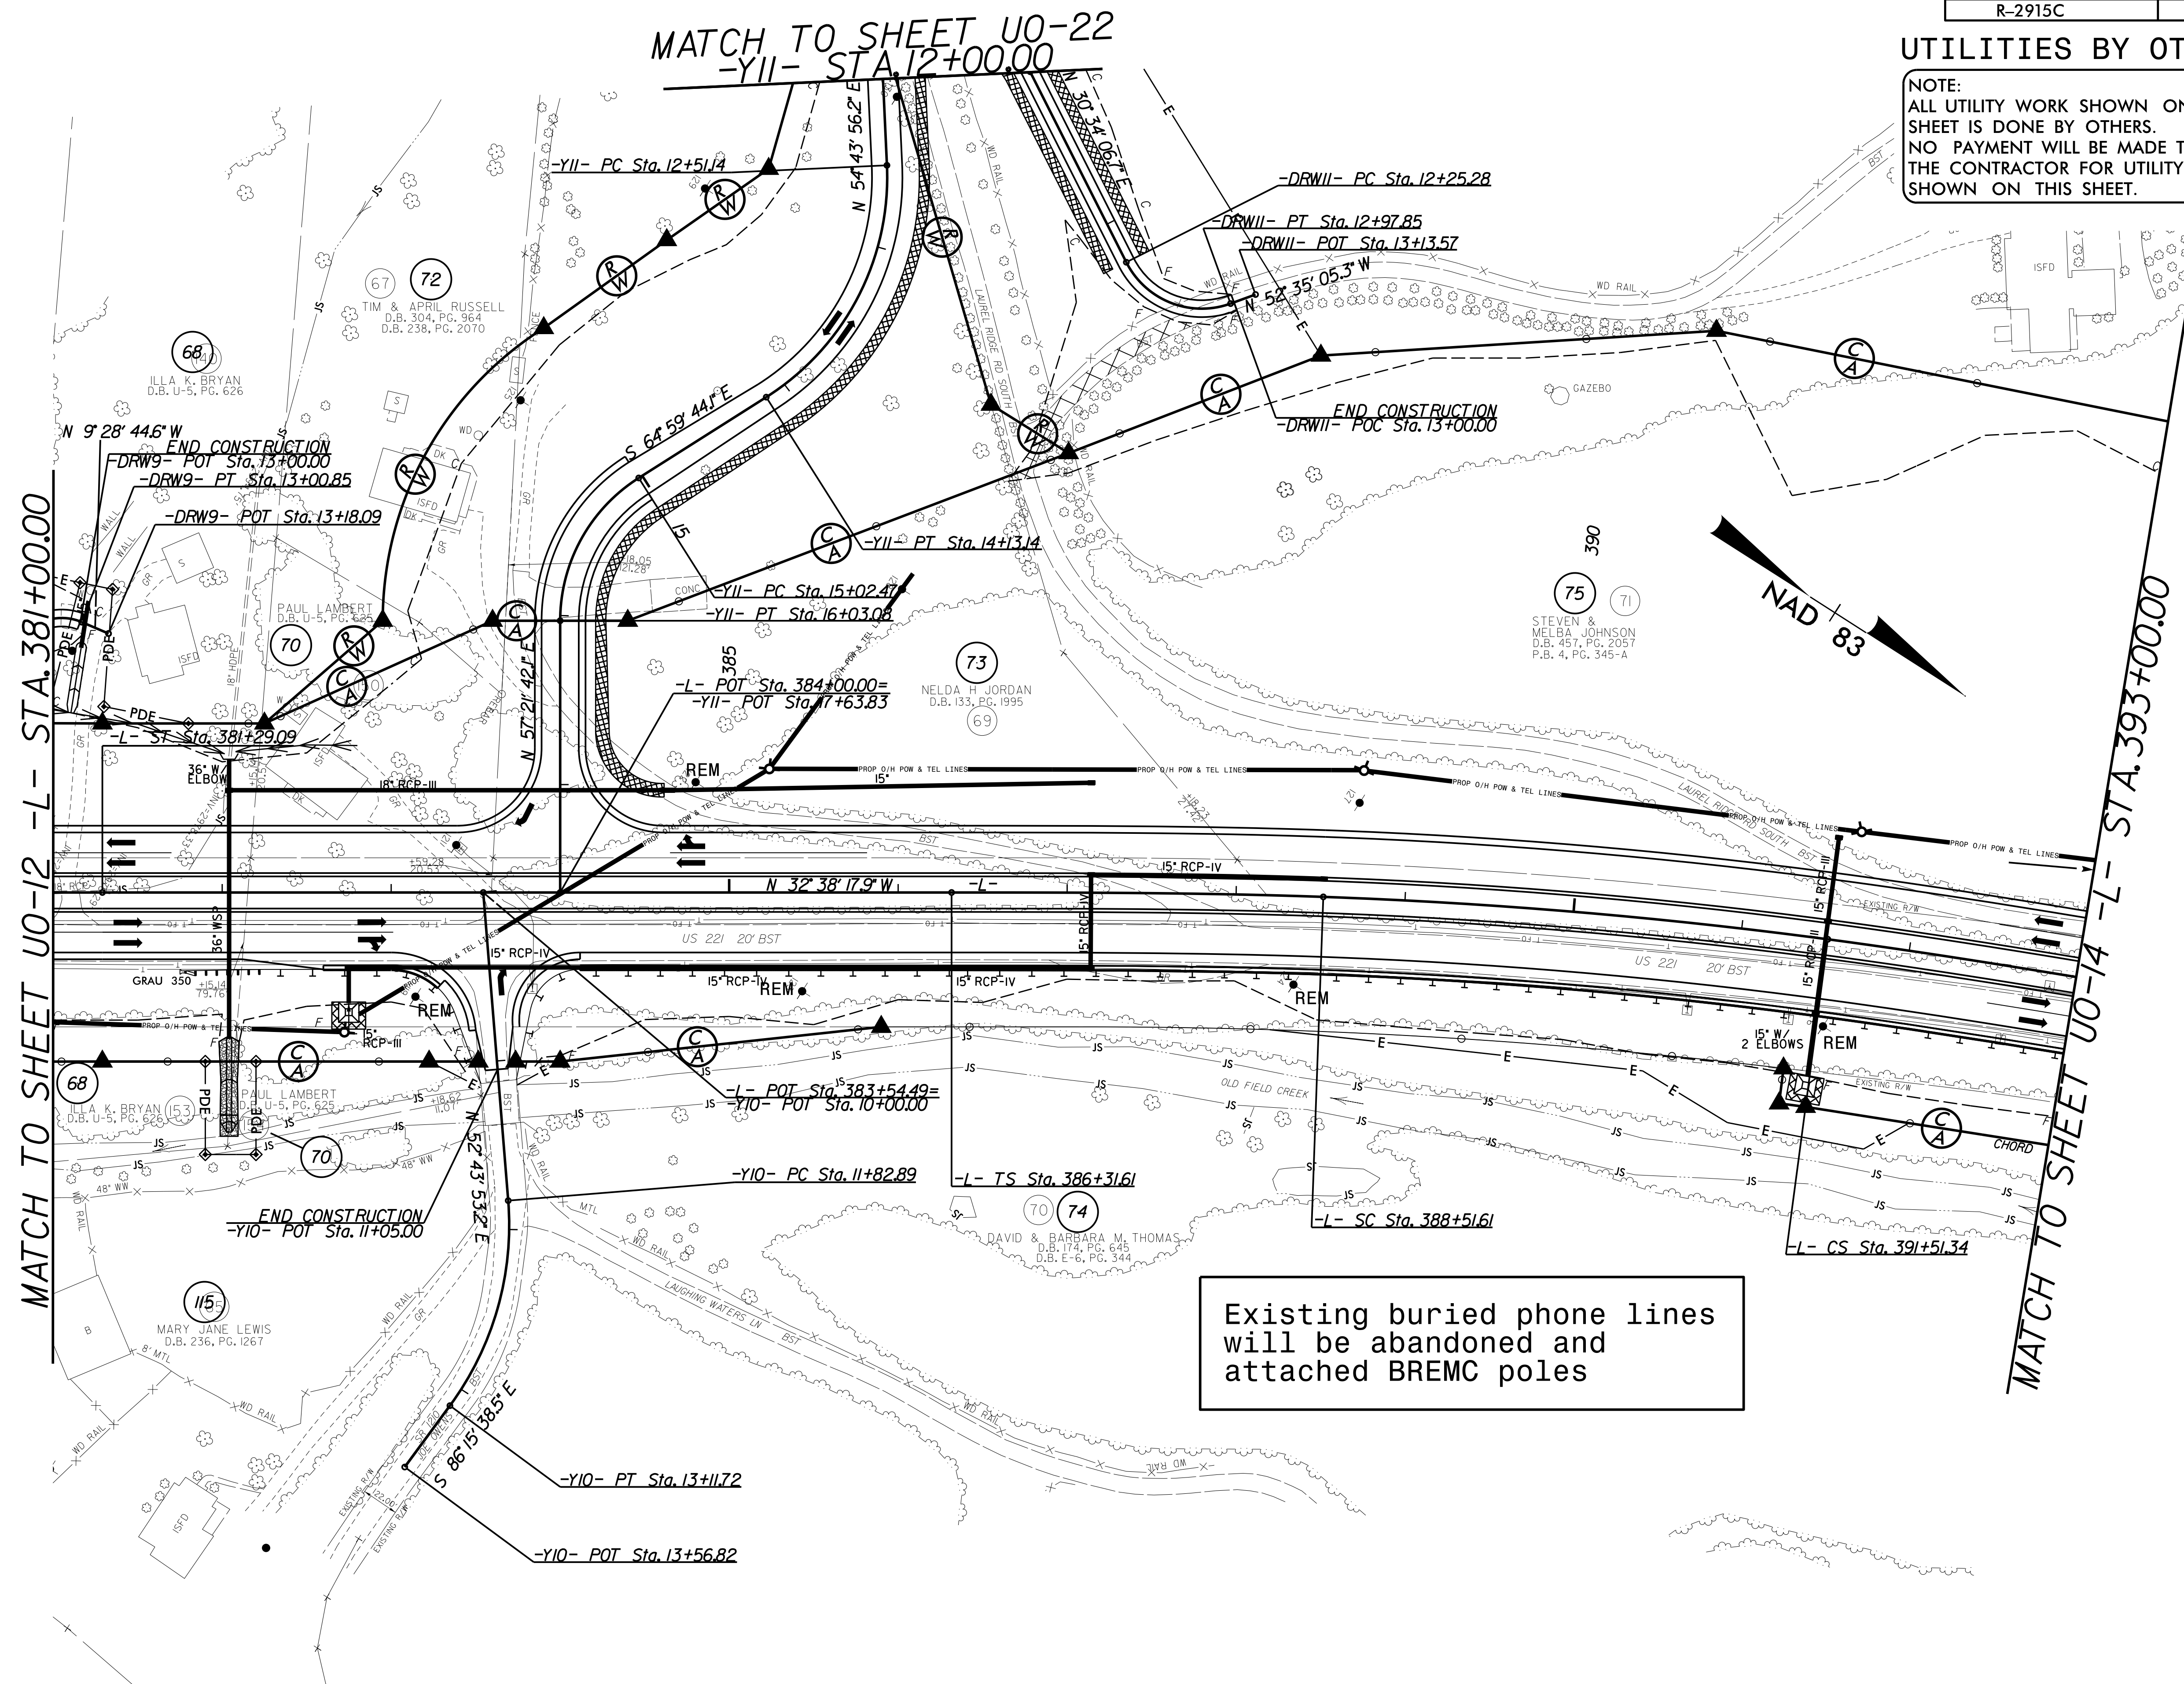

Existing buried phone lines will be abandoned and attached BREMC poles

5/14/2016
 7:18:20 PM
 C:\Users\psh\OneDrive\Documents\Projects\2915C\UO-13\UO13_psh.dgn
 082\F-2915C\UO-13\UO13_psh.dgn