


UTILITIES BY OTHERS

NOTE:
ALL UTILITY WORK SHOWN ON THIS SHEET IS DONE BY OTHERS.
NO PAYMENT WILL BE MADE TO THE CONTRACTOR FOR UTILITY WORK SHOWN ON THIS SHEET.

MATCH TO SHEET UO-15 -L- STA. 420+00.00

MATCH TO SHEET UO-17 -L- STA. 433+00.00

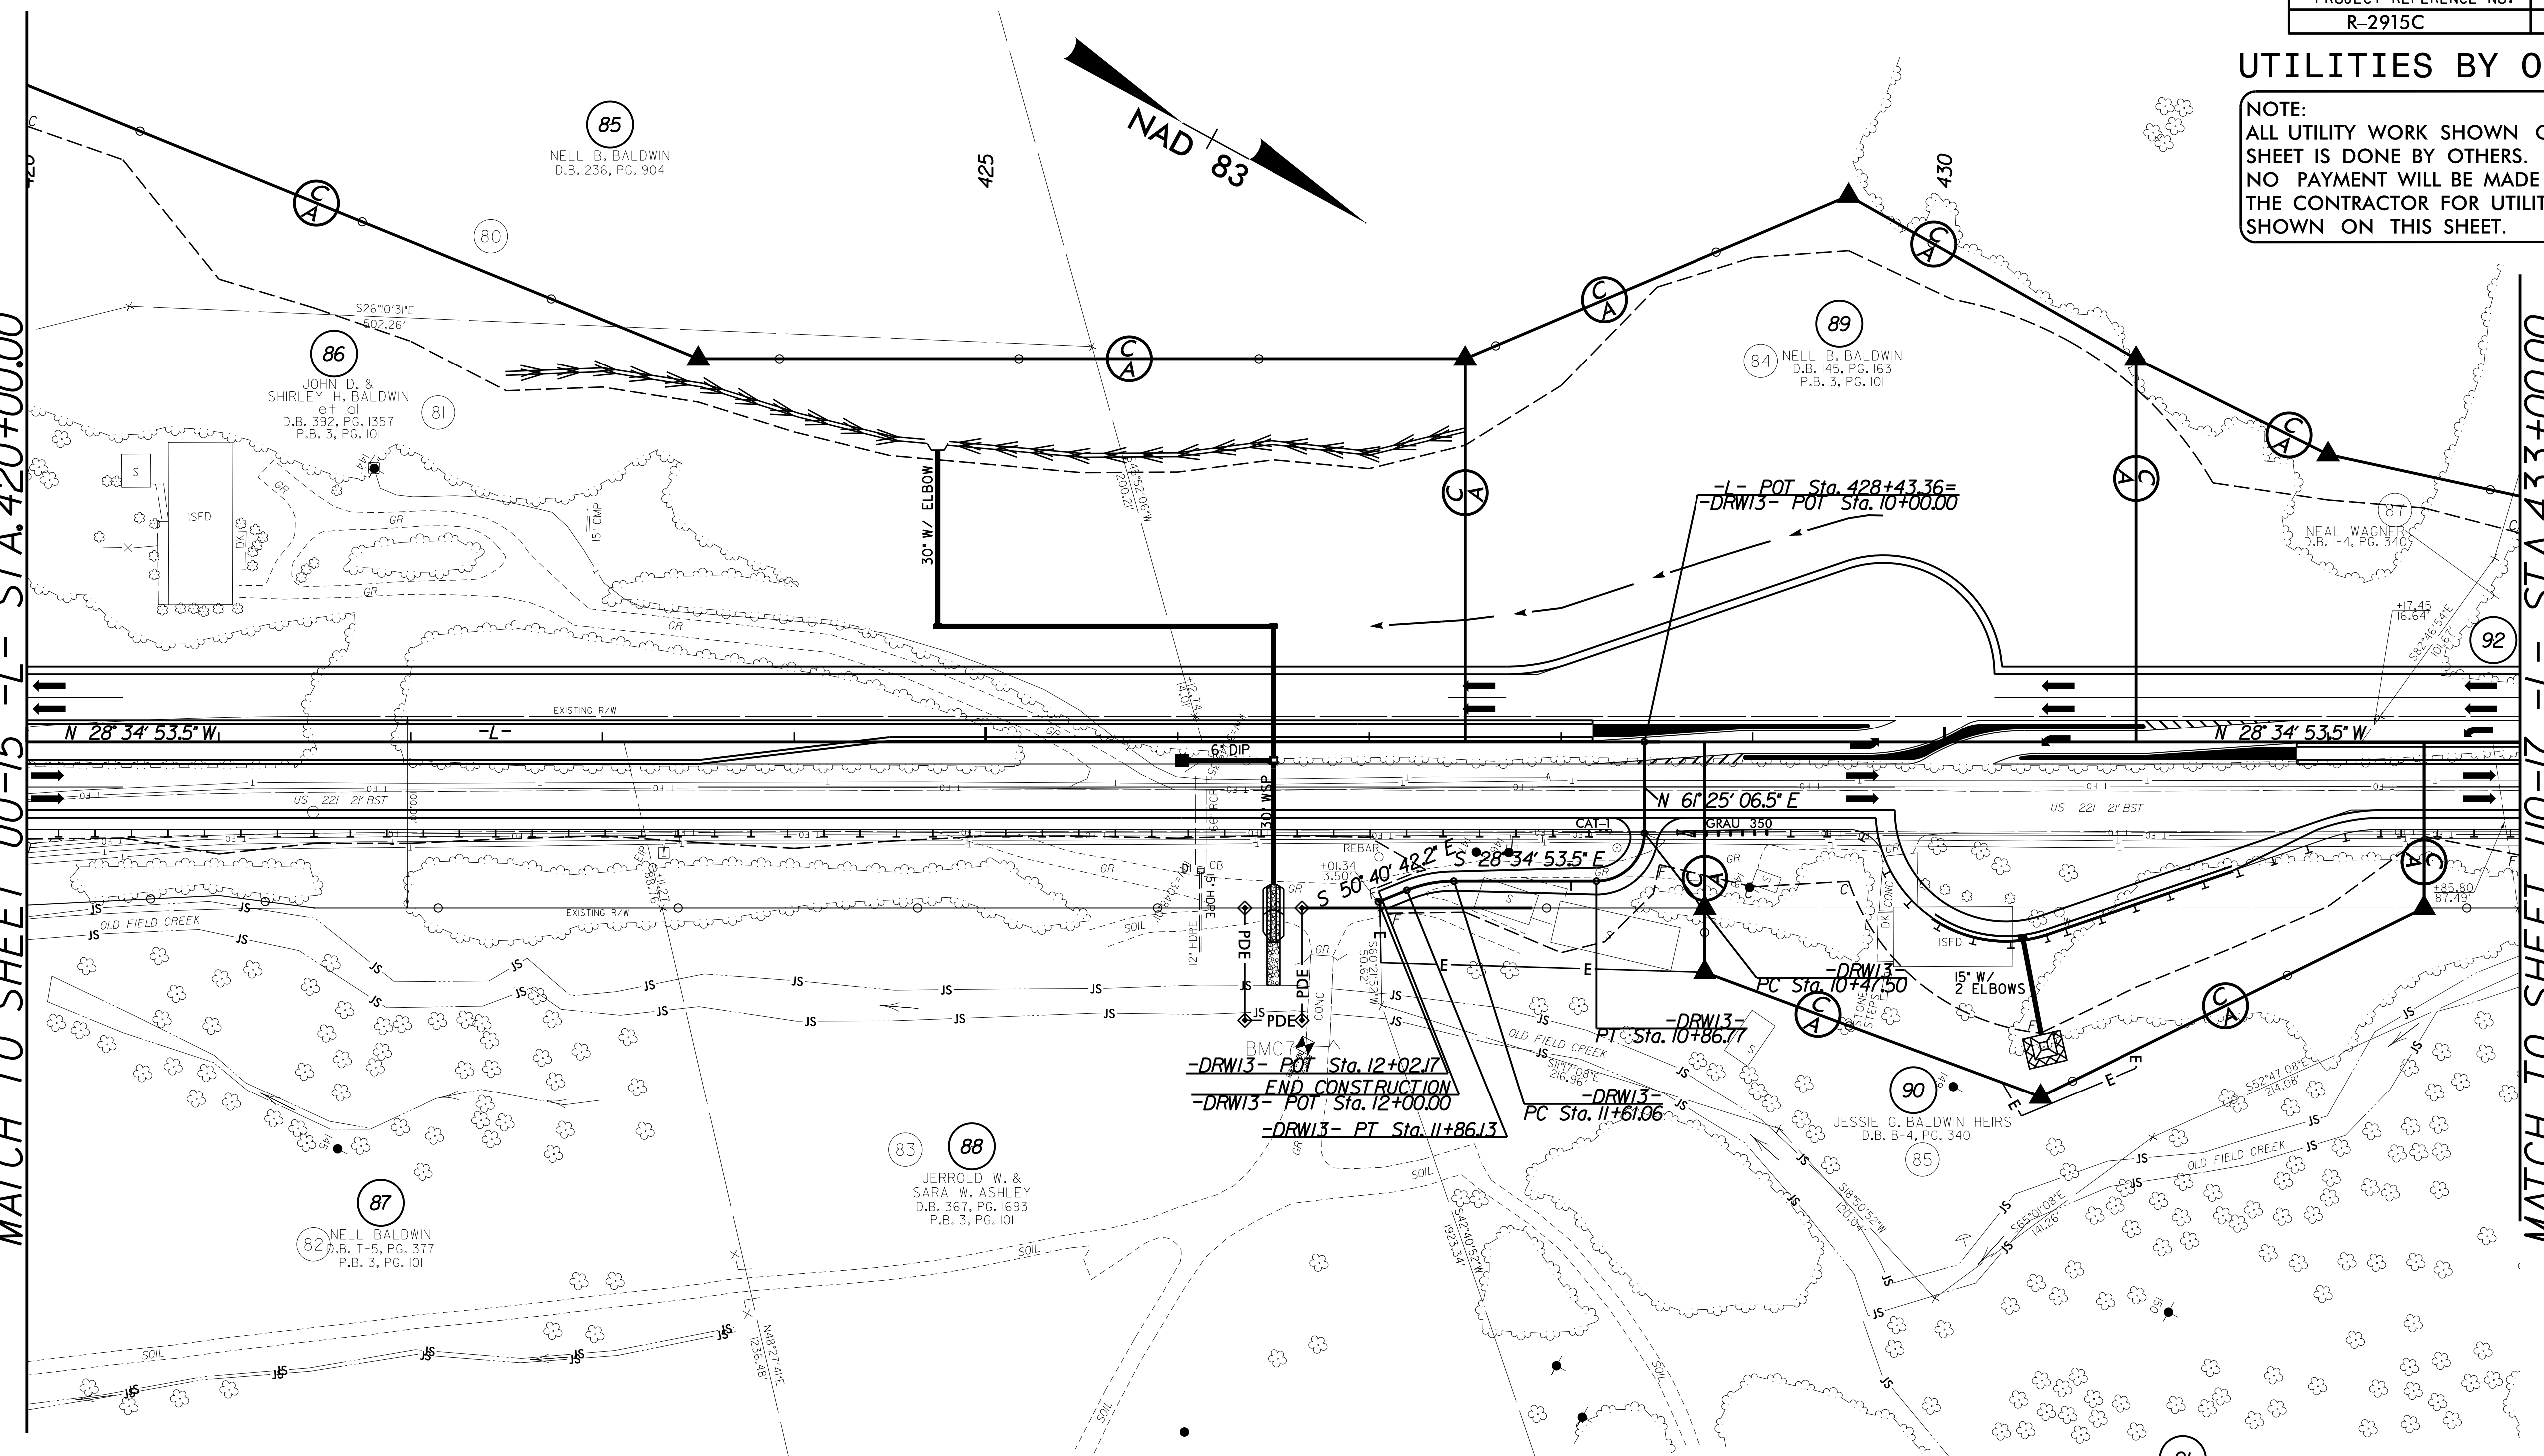

Existing buried phone lines will be abandoned and attached BREMC poles

5/14/99
7/18/2016
\\082\F-2915C\Drawings\Revised\UO-16\UO16_psh.dgn