


Existing buried phone lines
will be abandoned and
attached BREMC poles

UTILITIES BY OTHERS

NOTE:
ALL UTILITY WORK SHOWN ON THIS
SHEET IS DONE BY OTHERS.
NO PAYMENT WILL BE MADE TO
THE CONTRACTOR FOR UTILITY WORK
SHOWN ON THIS SHEET.

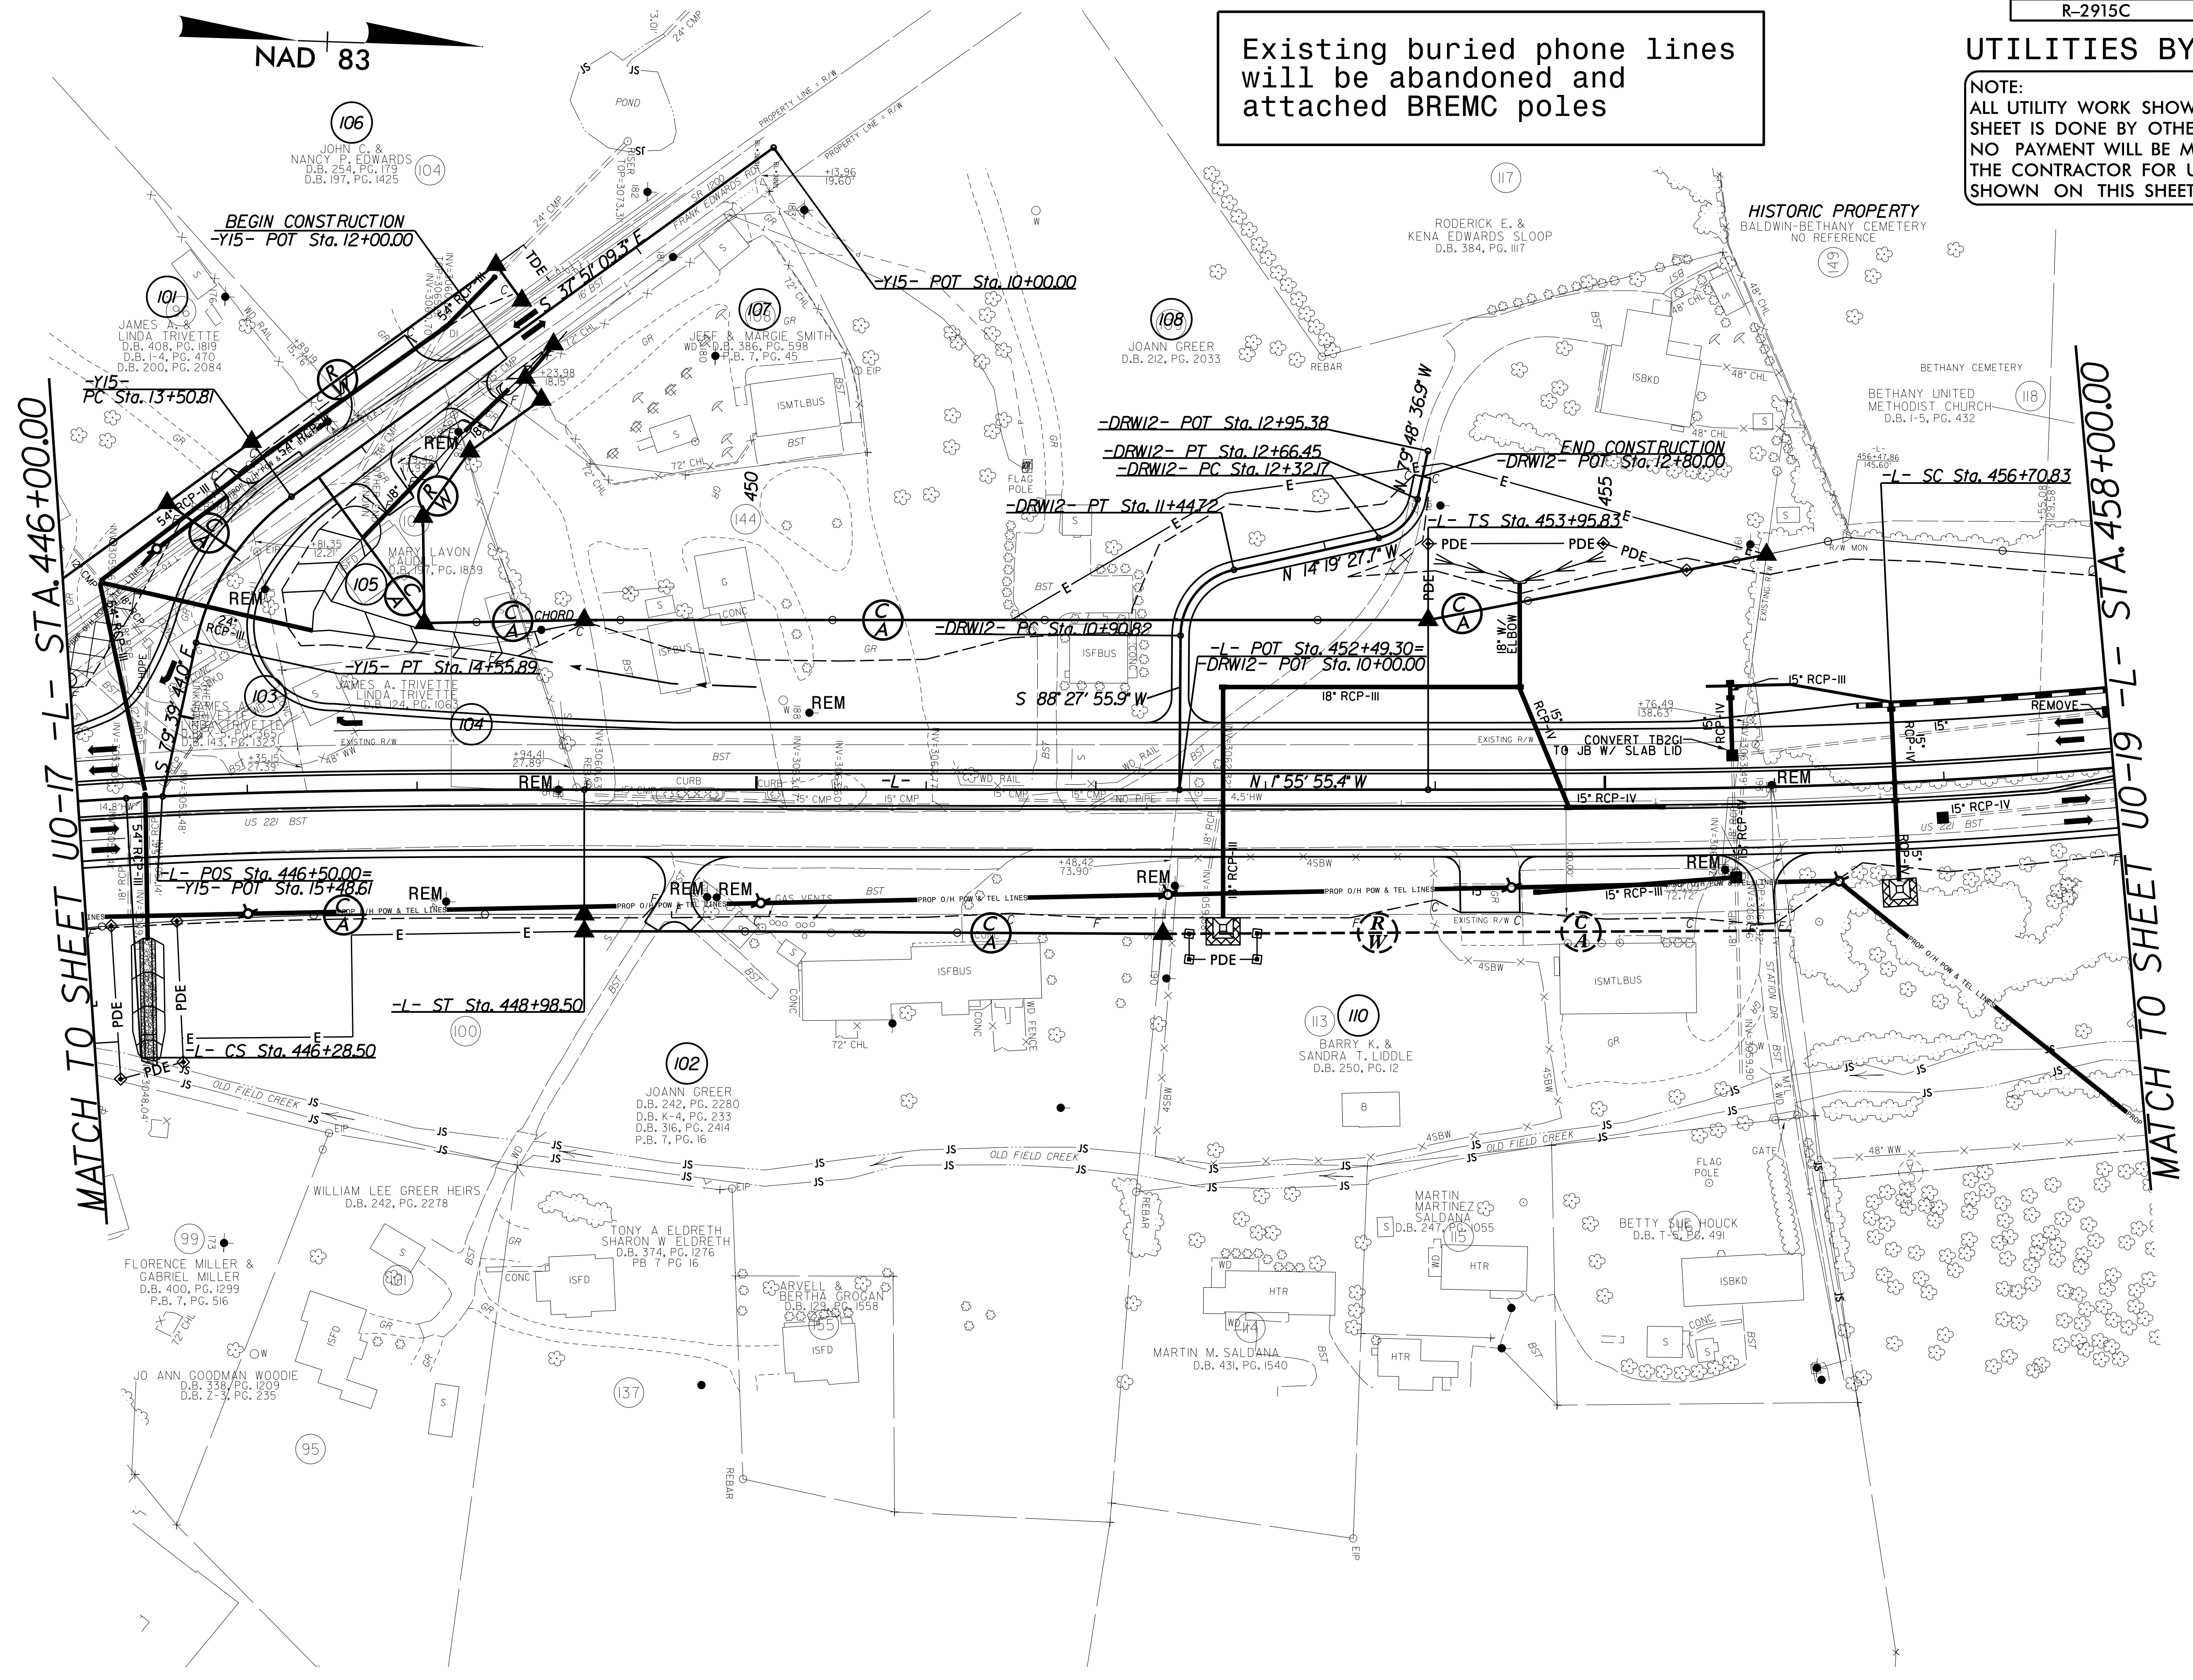

MATCH TO SHEET UO-17 -L- STA. 446+00.00

MATCH TO SHEET UO-19 -L- STA. 458+00.00

NAD 83

5/14/99
T:\18\2016\082\R-2915C\UO-18.dwg
C:\Users\psh\OneDrive\Work\Projects\R-2915C\UO-18.dwg
psh.dgn