
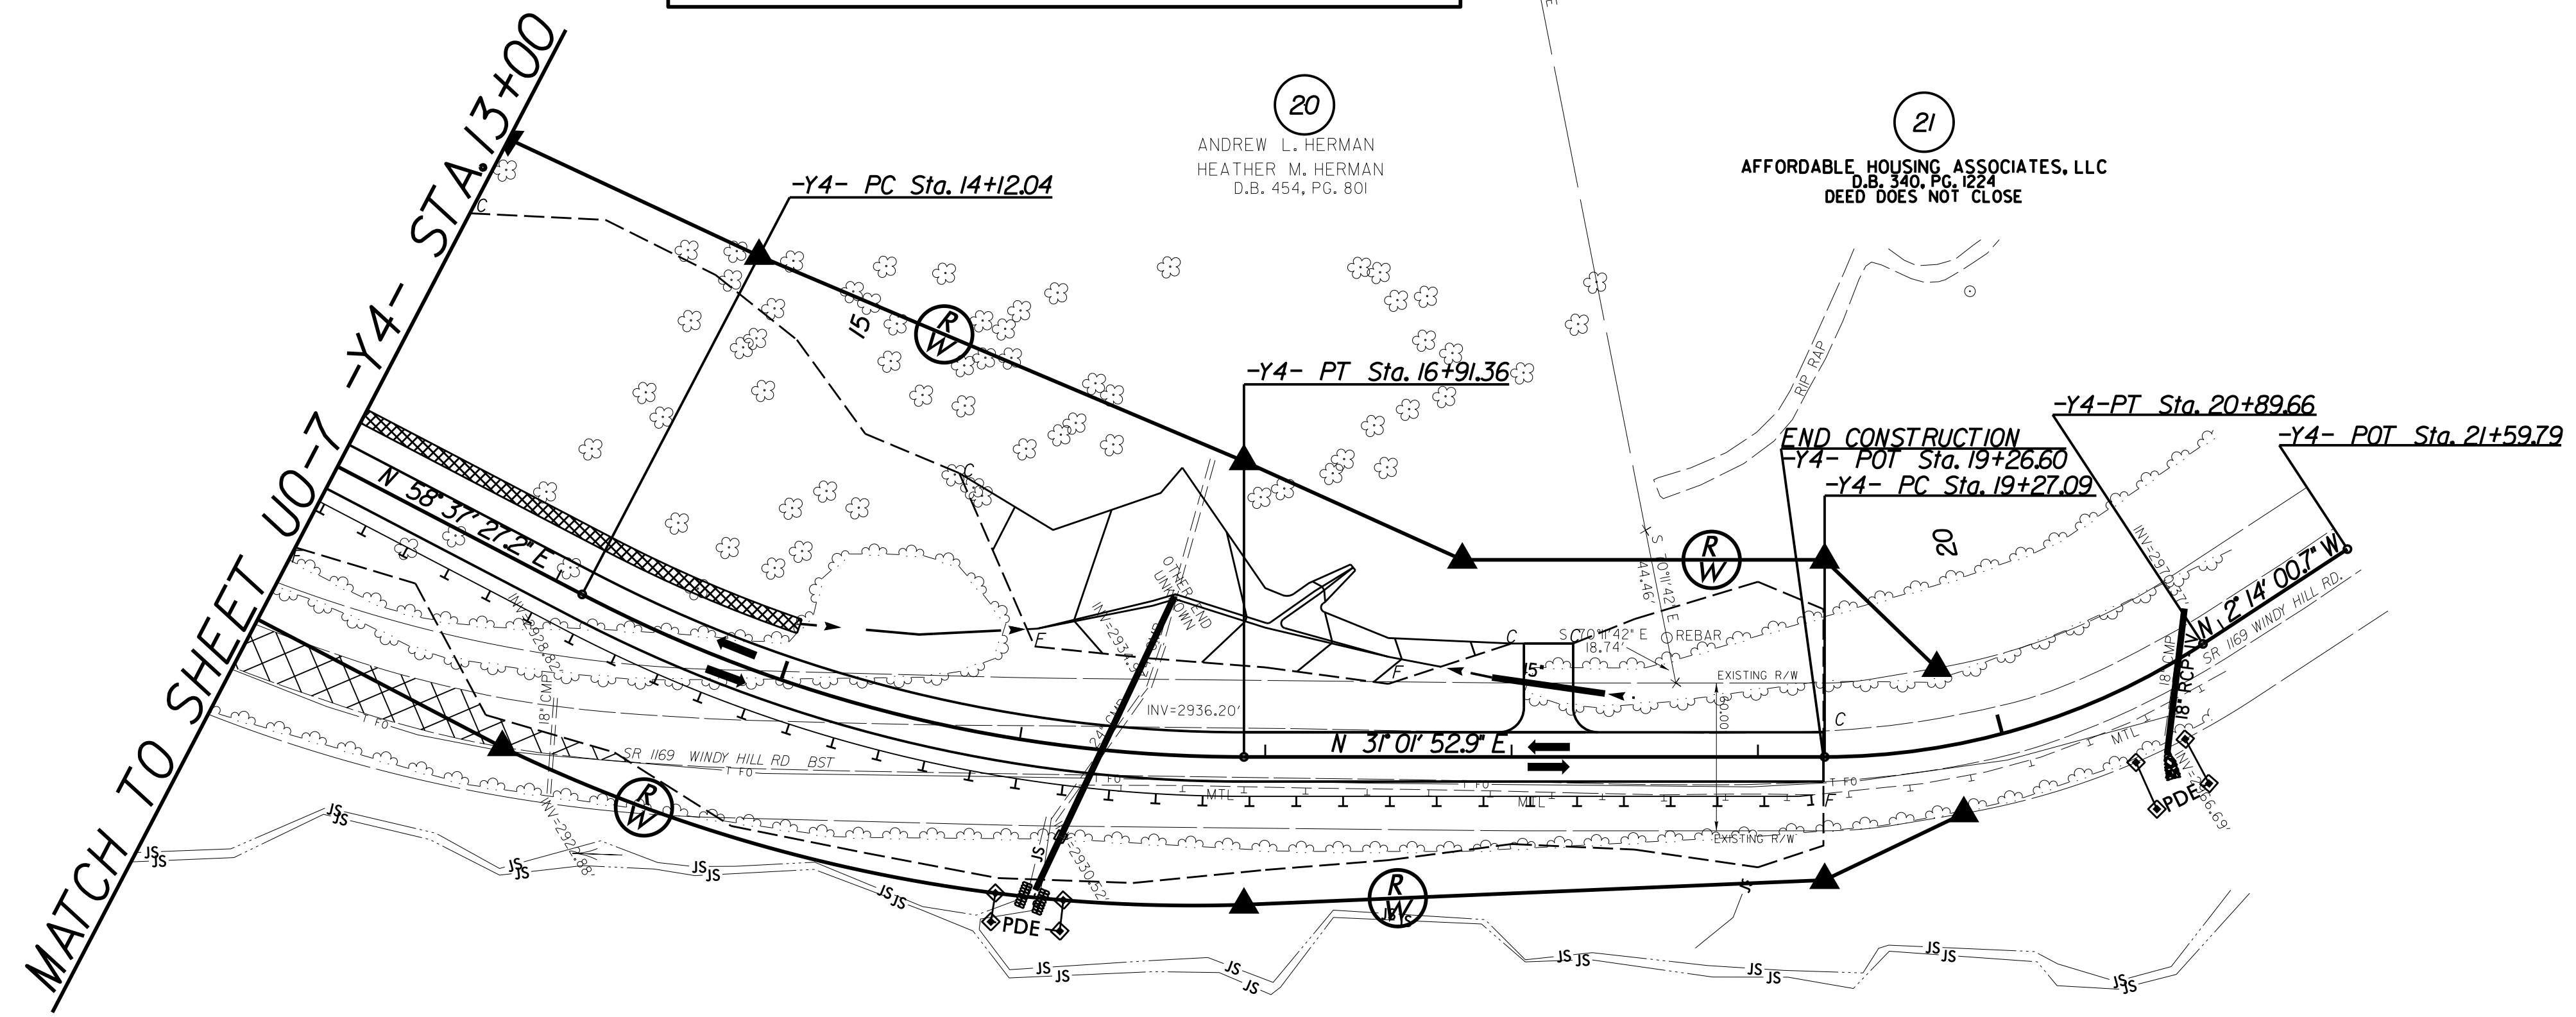


UTILITIES BY OTHERS

NOTE:
 ALL UTILITY WORK SHOWN ON THIS SHEET IS DONE BY OTHERS.
 NO PAYMENT WILL BE MADE TO THE CONTRACTOR FOR UTILITY WORK SHOWN ON THIS SHEET.

Existing buried phone lines will be abandoned and attached BREMC poles

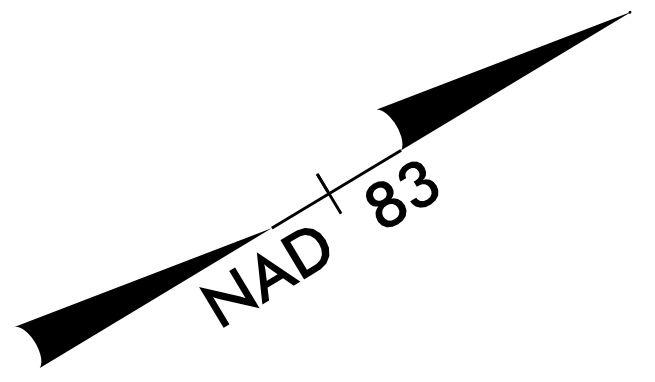

20
 ANDREW L. HERMAN
 HEATHER M. HERMAN
 D.B. 454, PG. 801

21
 AFFORDABLE HOUSING ASSOCIATES, LLC
 D.B. 340, PG. 1224
 DEED DOES NOT CLOSE

13
 NO HEAD, LLC
 D.B. 340, PG. 1224
 DEED DOES NOT CLOSE

5/14/99
 7/18/2016
 082 R-2915C\082\RDY-UT\Proj\RDY-UT\Proj\RDY-UT-2915C-ut-rdy22.UO20.psh.dgn