


8/23/99



PROJ. REFERENCE NO. R-2915C	SHEET NO. X-3
--------------------------------	------------------

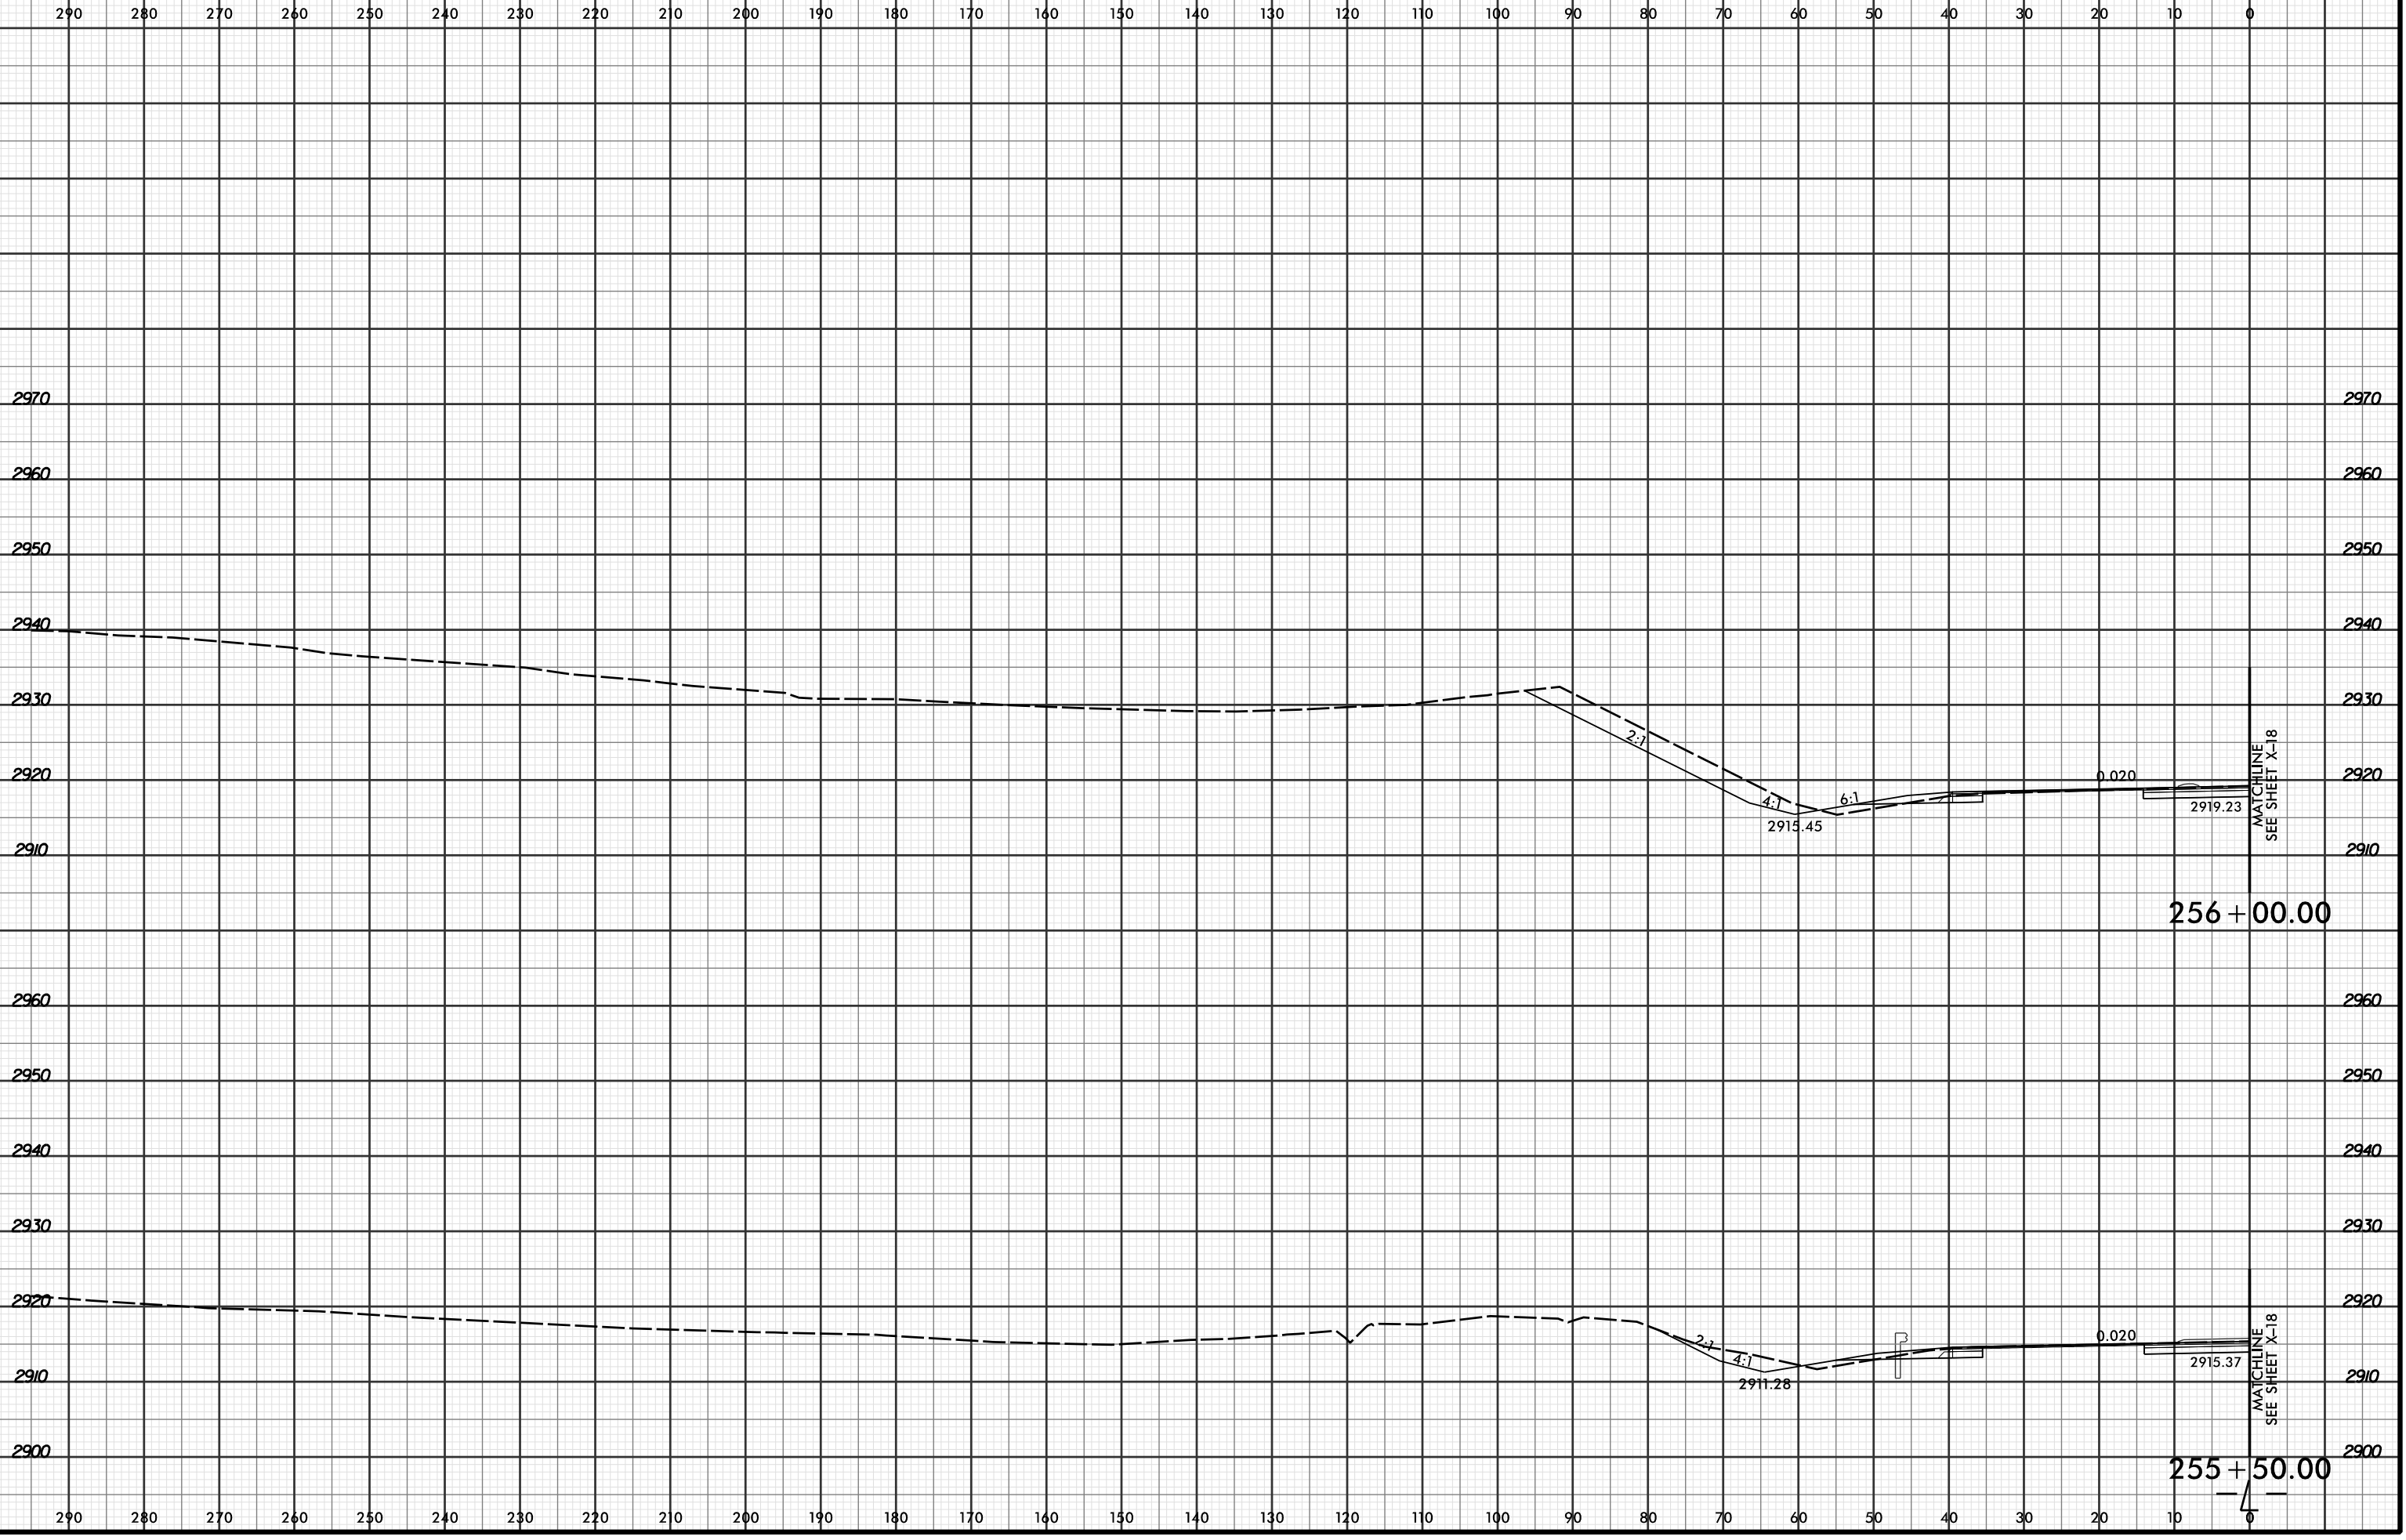

256 + 00.00

255 + 50.00

MATCHLINE
SEE SHEET X-18

MATCHLINE
SEE SHEET X-18

4/19/2016 2:49:36 PM
R:\Projects\03\XPL\R2915C.rdg_xpl.L.dgn
LOCHNER