


8/23/99



PROJ. REFERENCE NO.
R-2915C

SHEET NO.
X-6

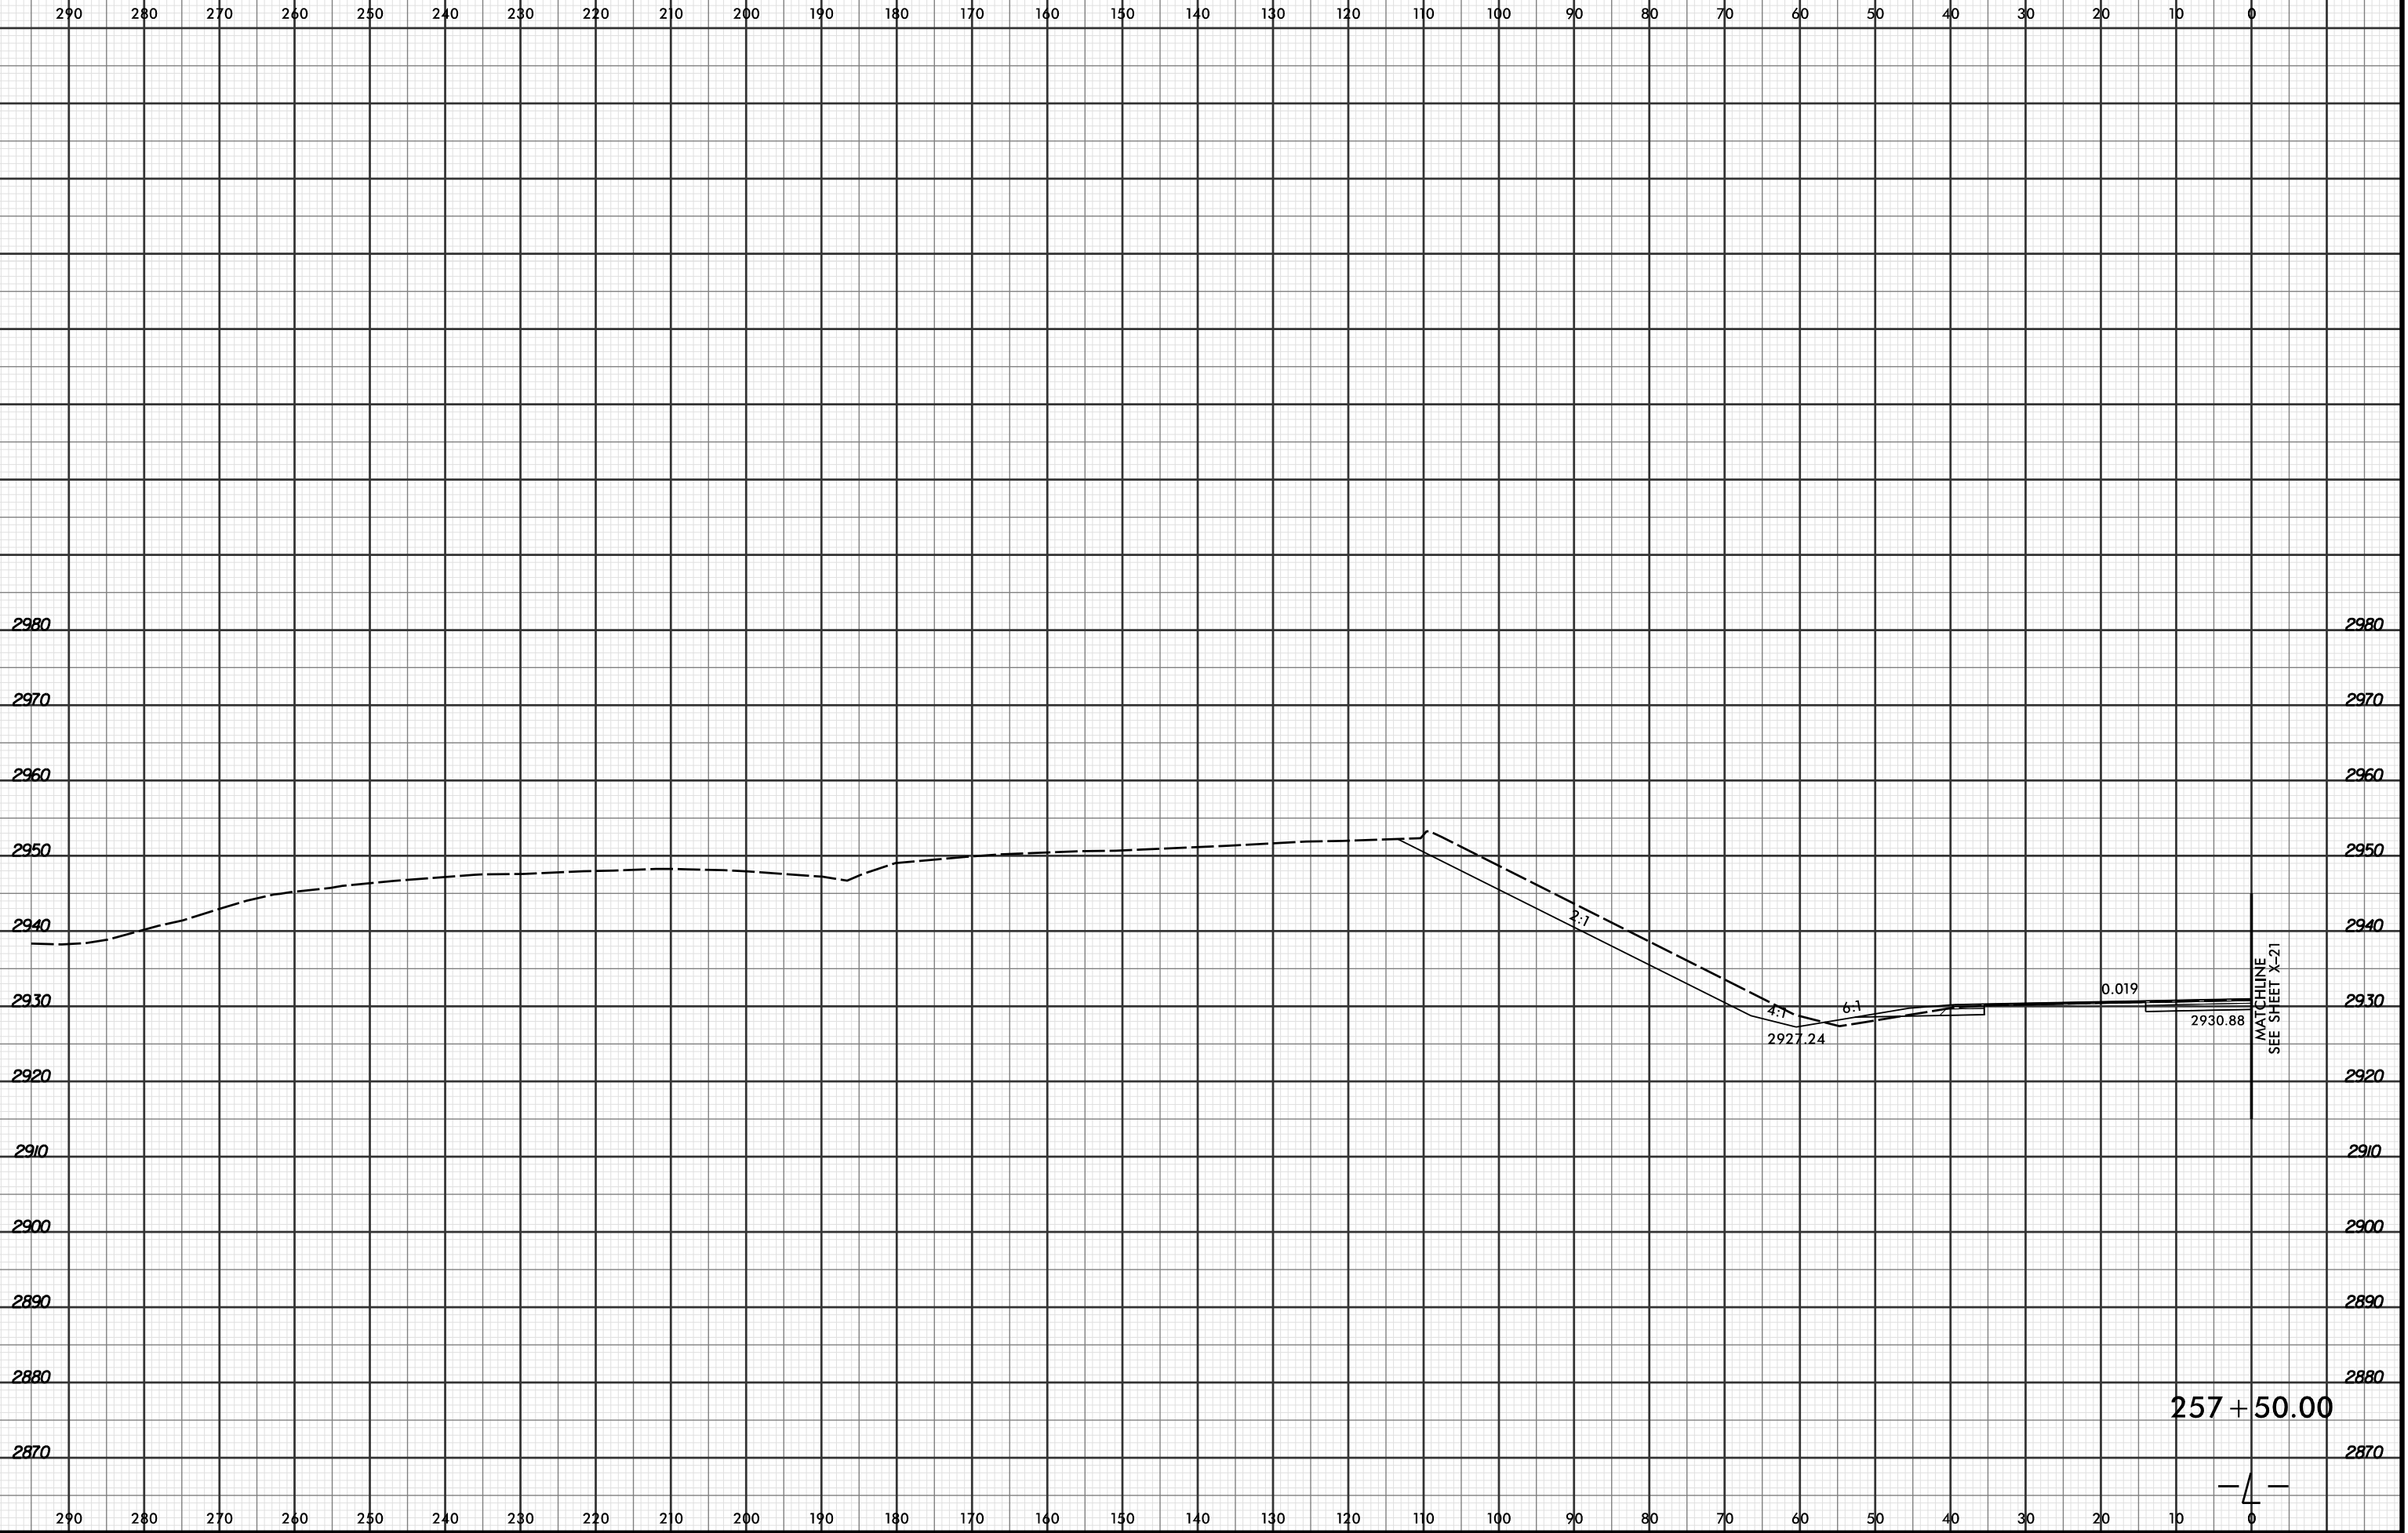

4/19/2016 2:49:37 PM
R:\PROJECTS\03\XPL\R2915C.r.dwg_xpl.L.dgn
LÖCHNER