


8/23/99



PROJ. REFERENCE NO. R-2915C	SHEET NO. X-11
---------------------------------------	--------------------------

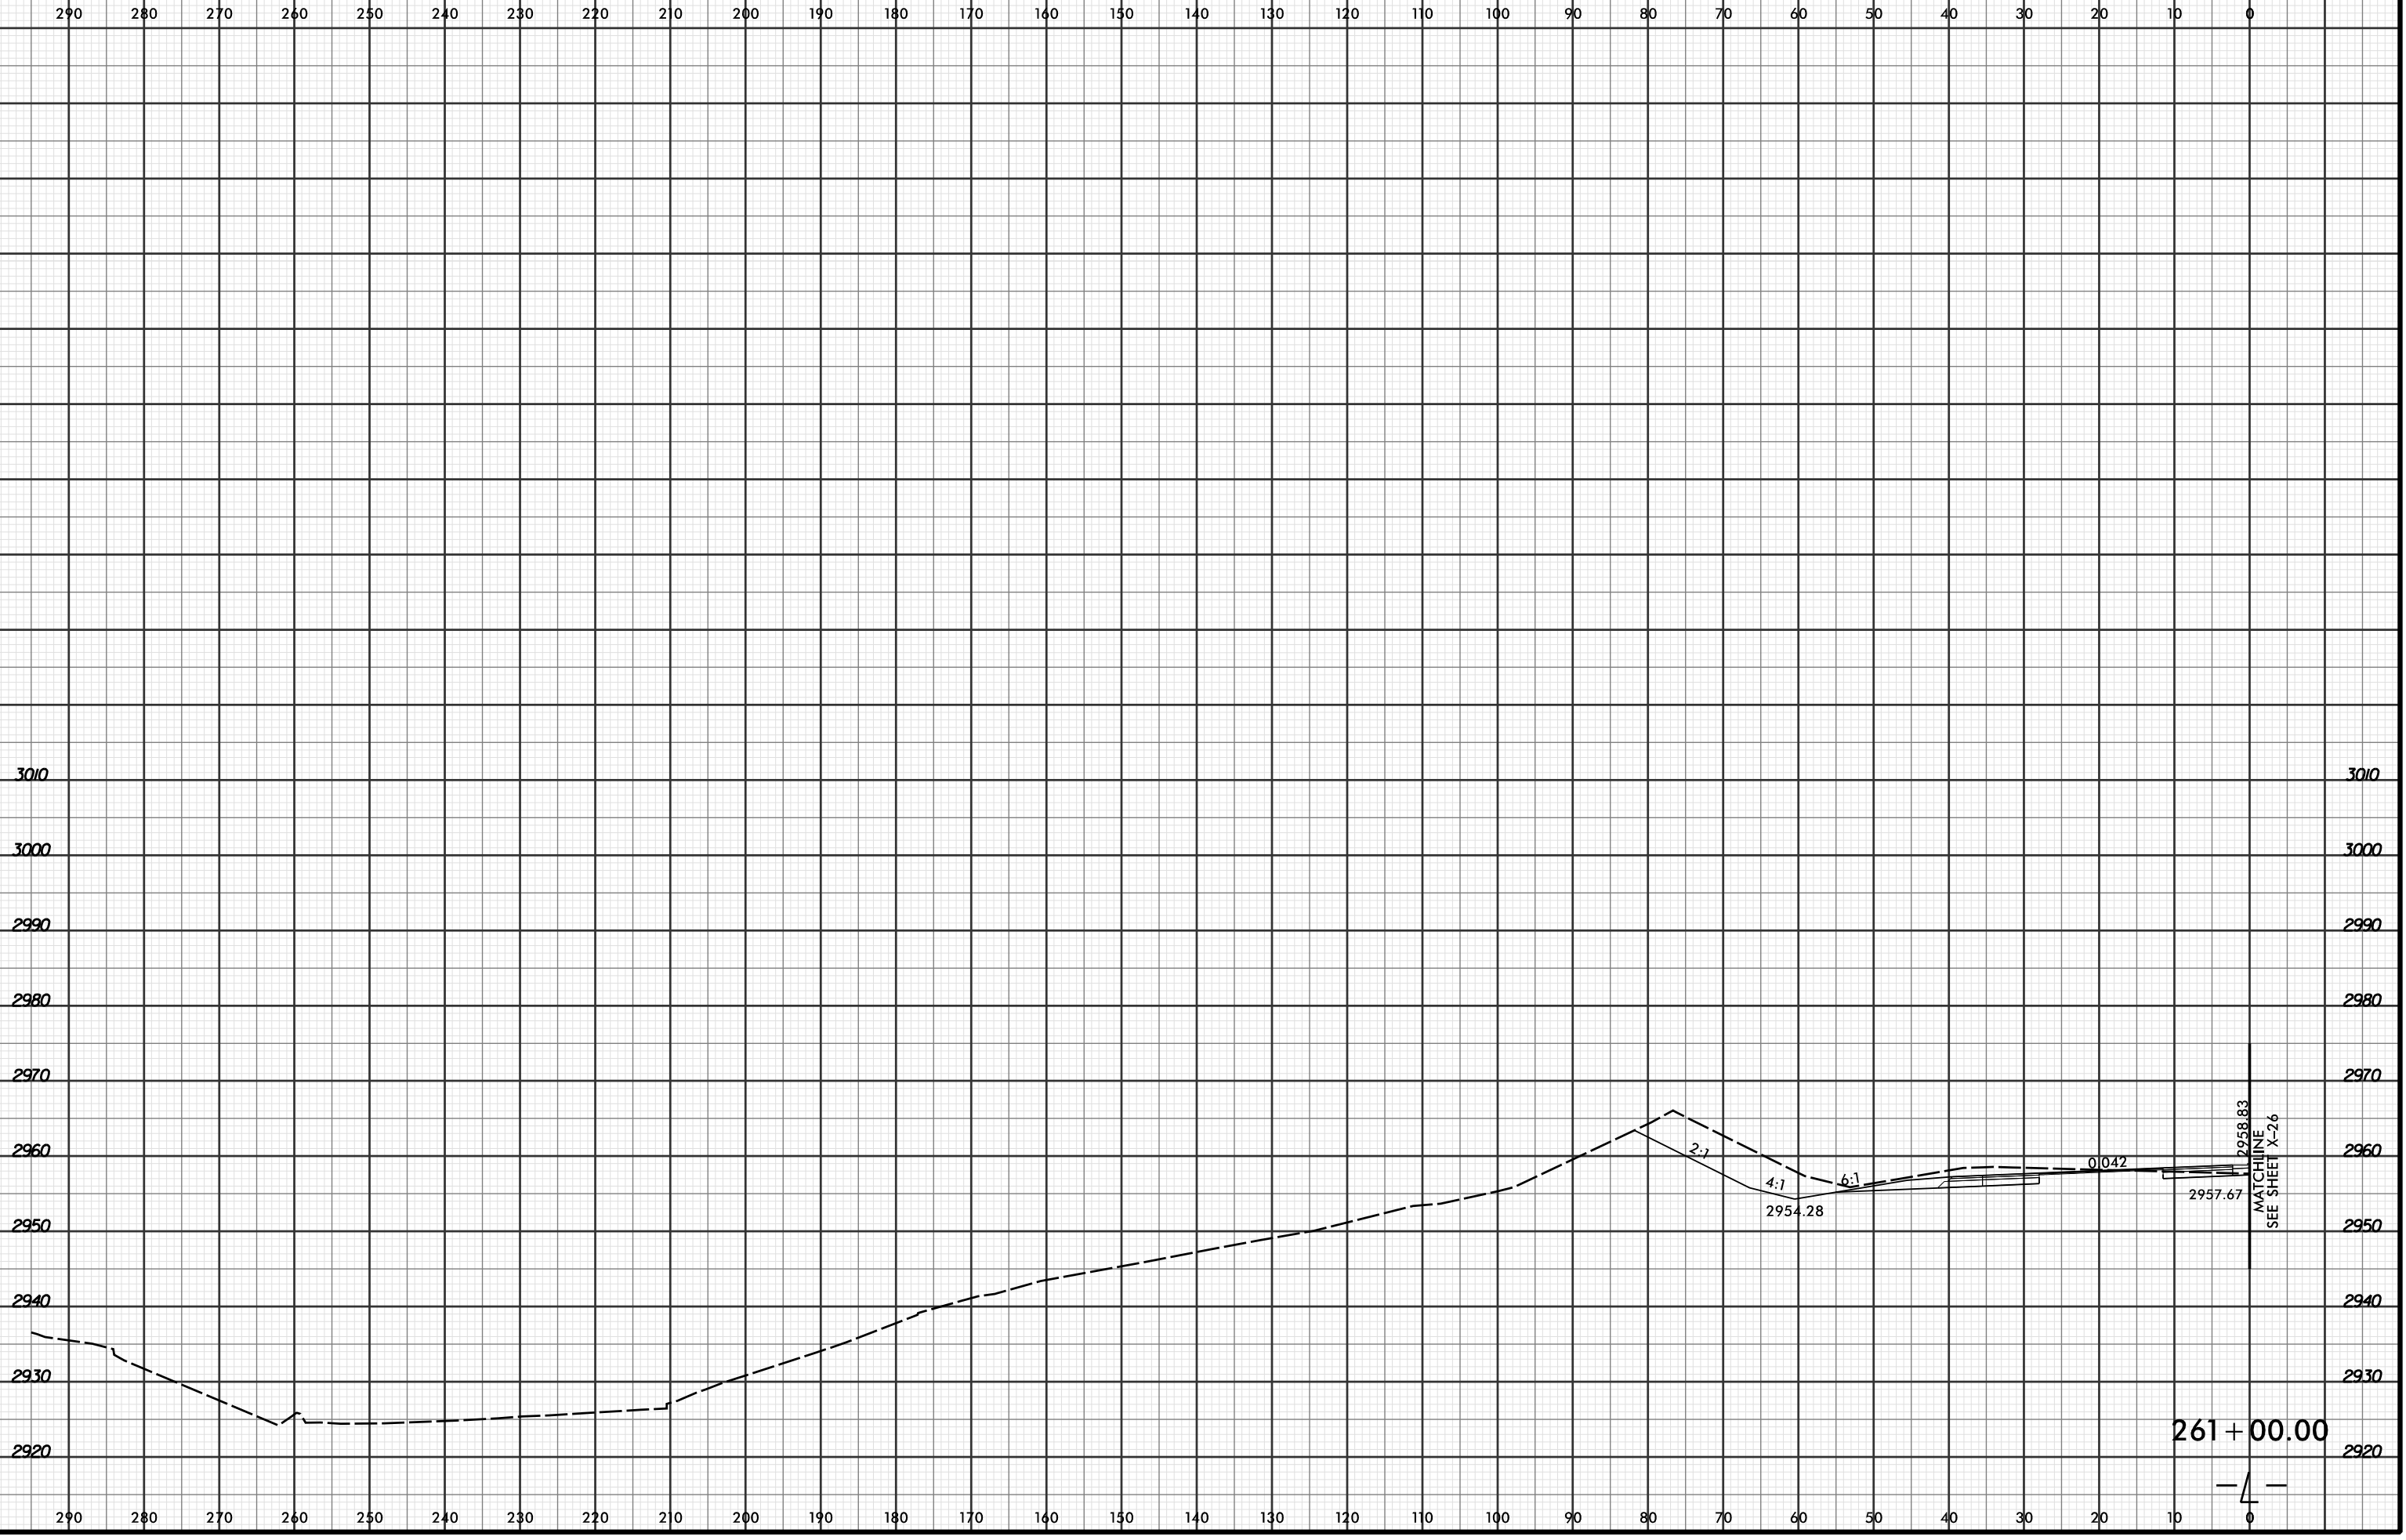

4/19/2016 2:49:40 PM
 R:\PROJECTS\2915C\XPL\R2915C_r.dwg_xpl.L...dgn
 LOCHNER

2958.83
 MATCHLINE
 SEE SHEET X-26

261 + 00.00

