




|                     |           |
|---------------------|-----------|
| PROJ. REFERENCE NO. | SHEET NO. |
| R-2915C             | X-26      |

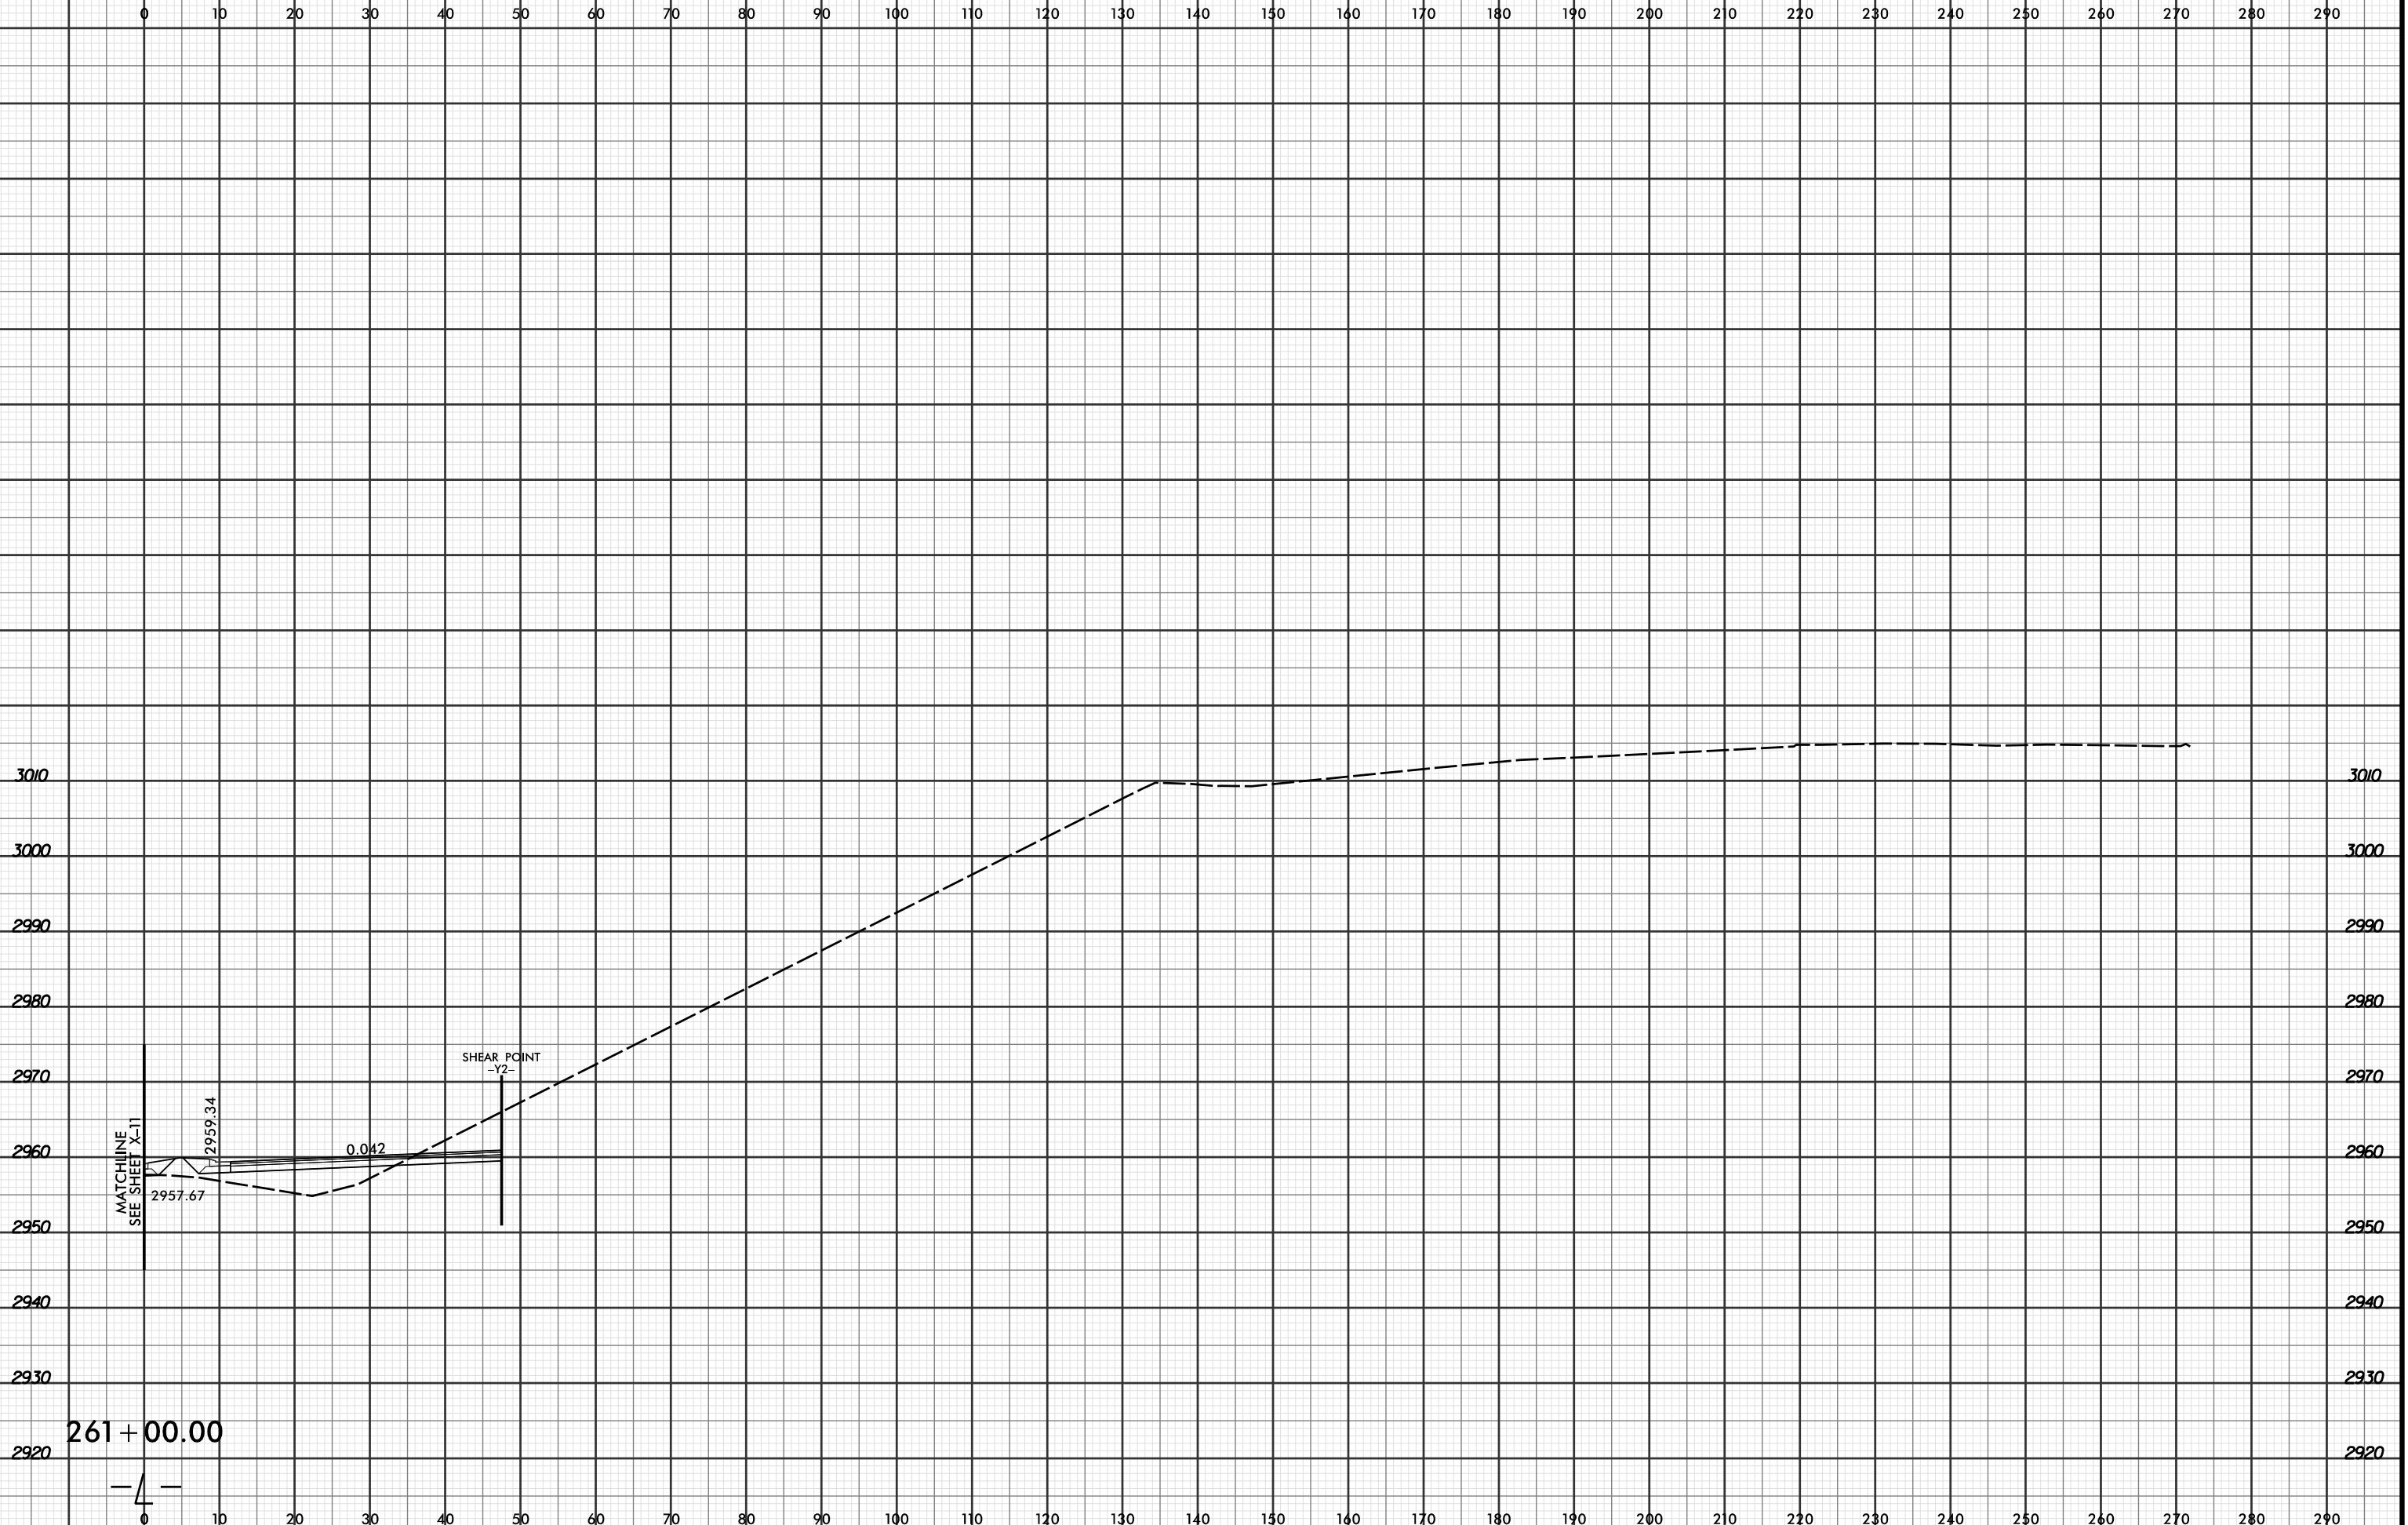

261+00.00

-4-