


8/23/99



PROJ. REFERENCE NO.	SHEET NO.
R-2915C	X-35

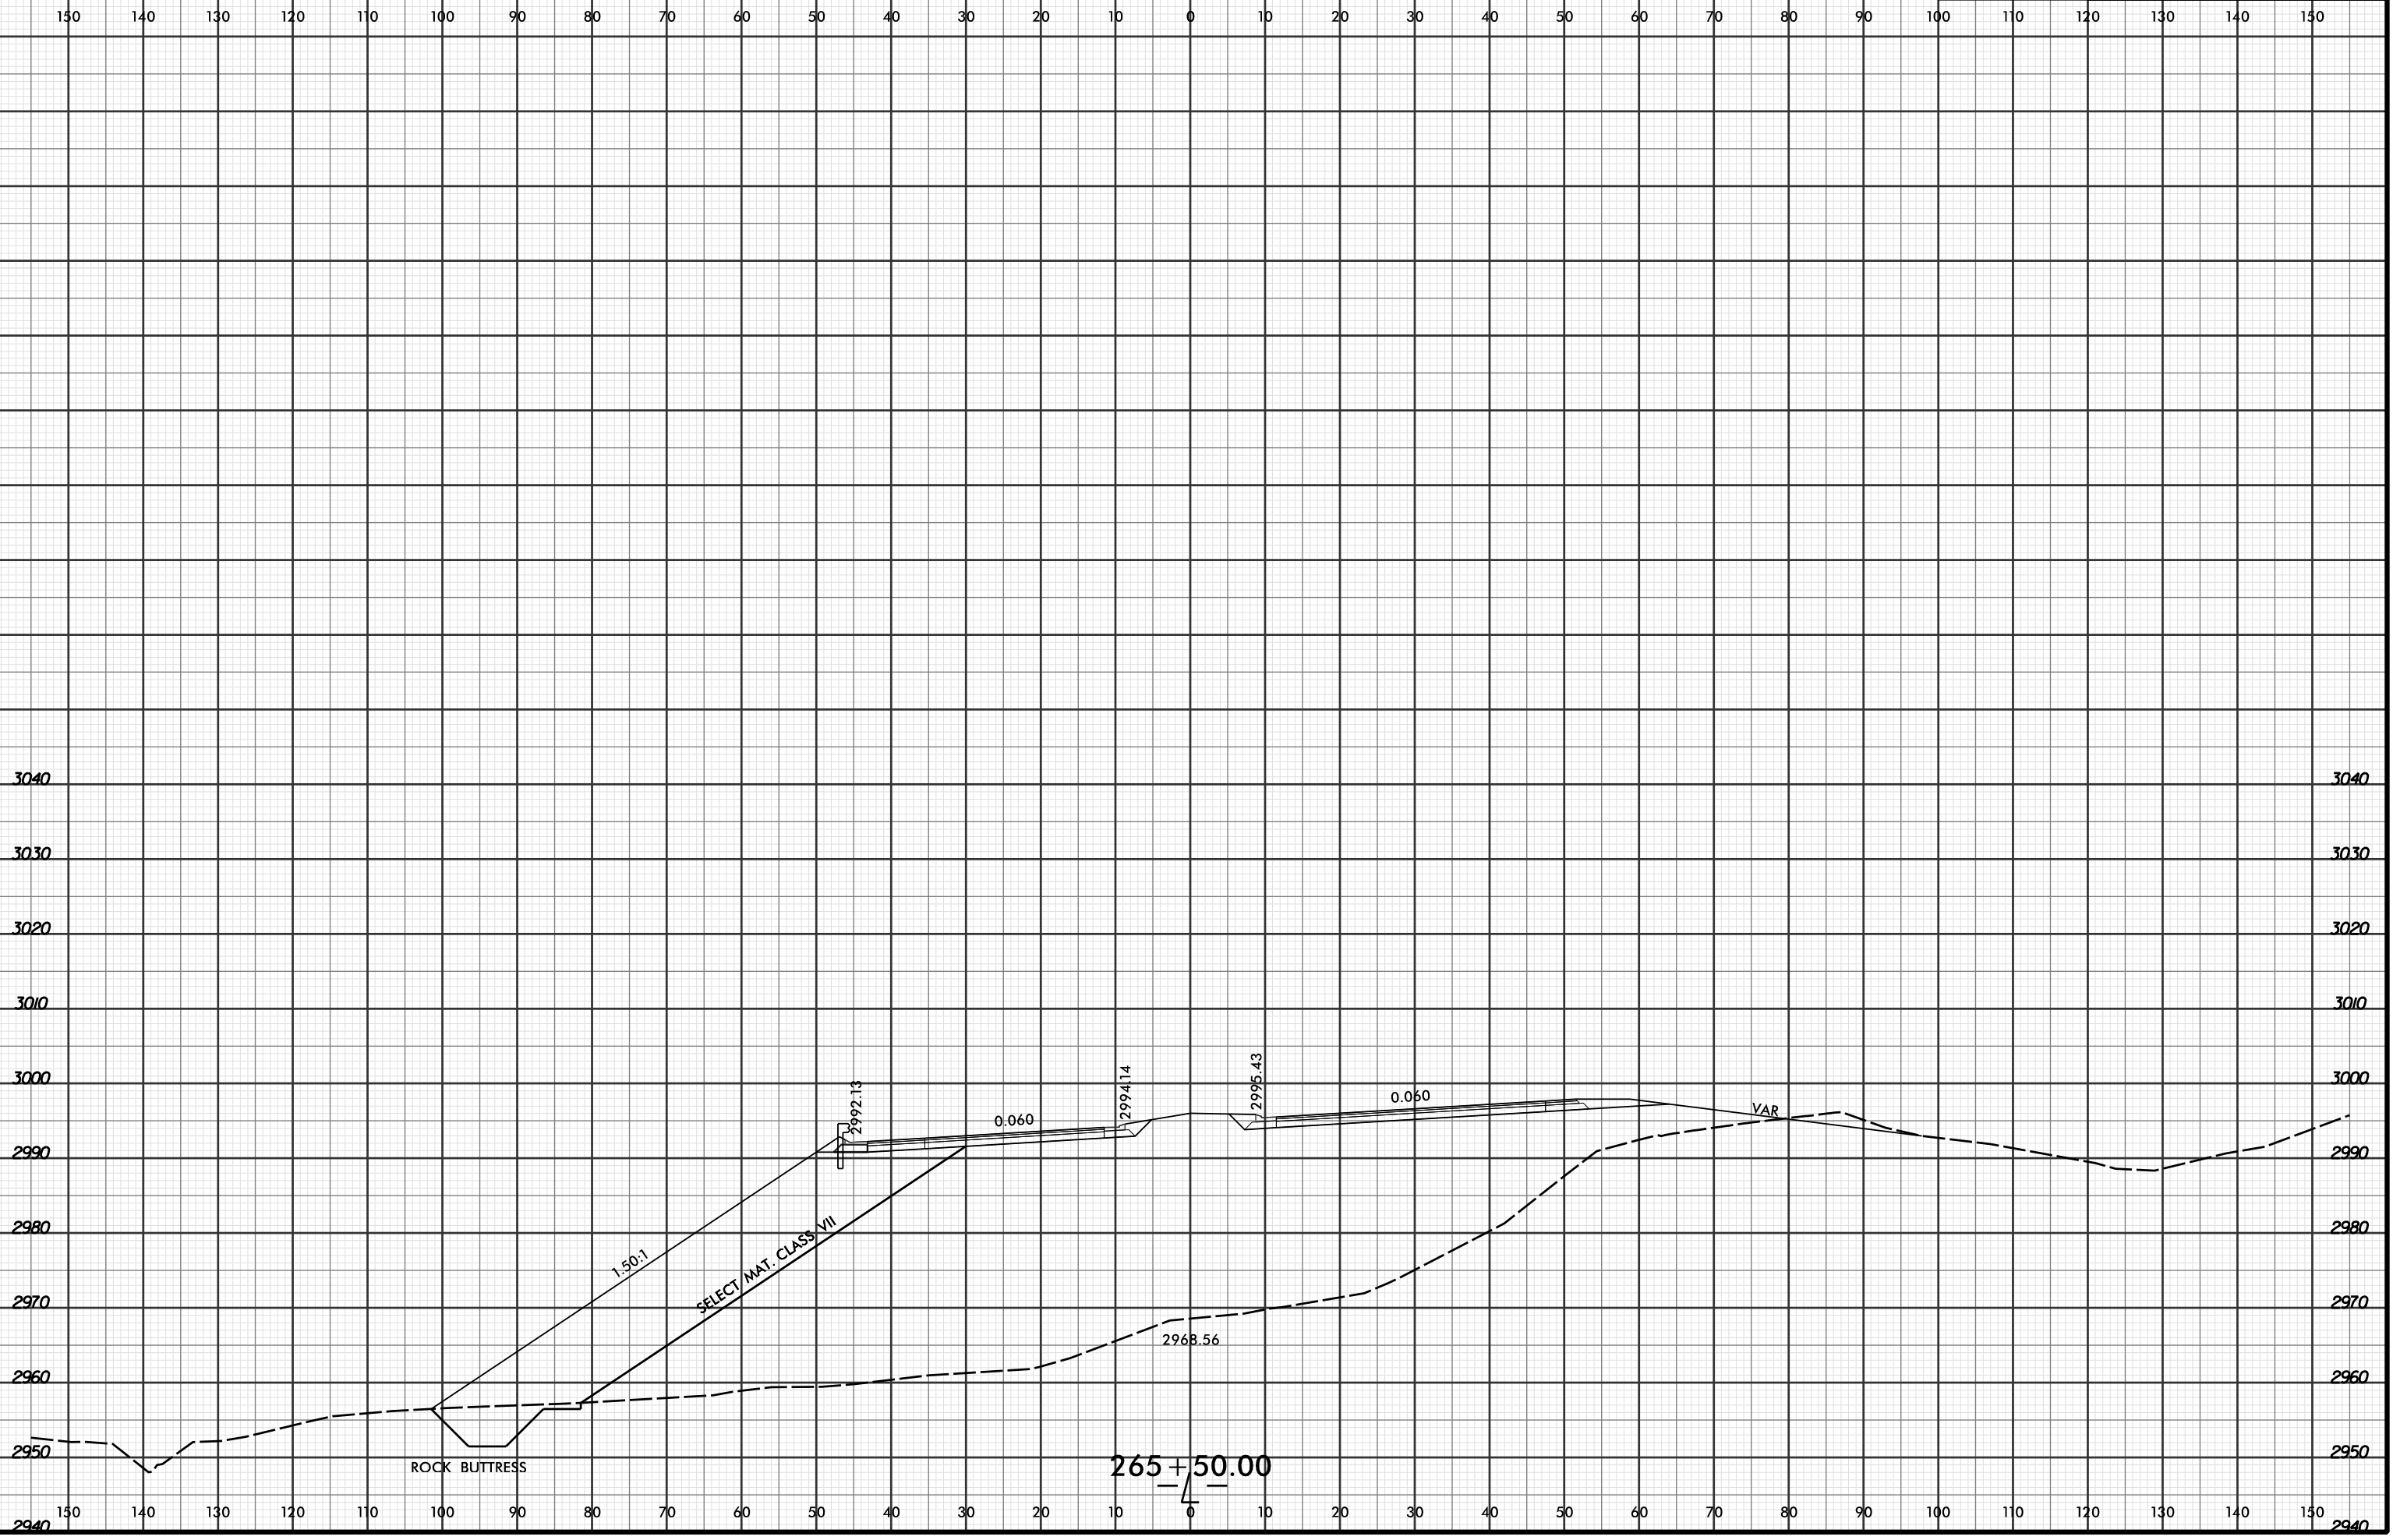

8/1/2016 4:28:26 PM
 R:\PROJECTS\2915C.XPL\R2915C.r.dwg_xpl.L...dgn
 LÖCHNER