


8/23/99

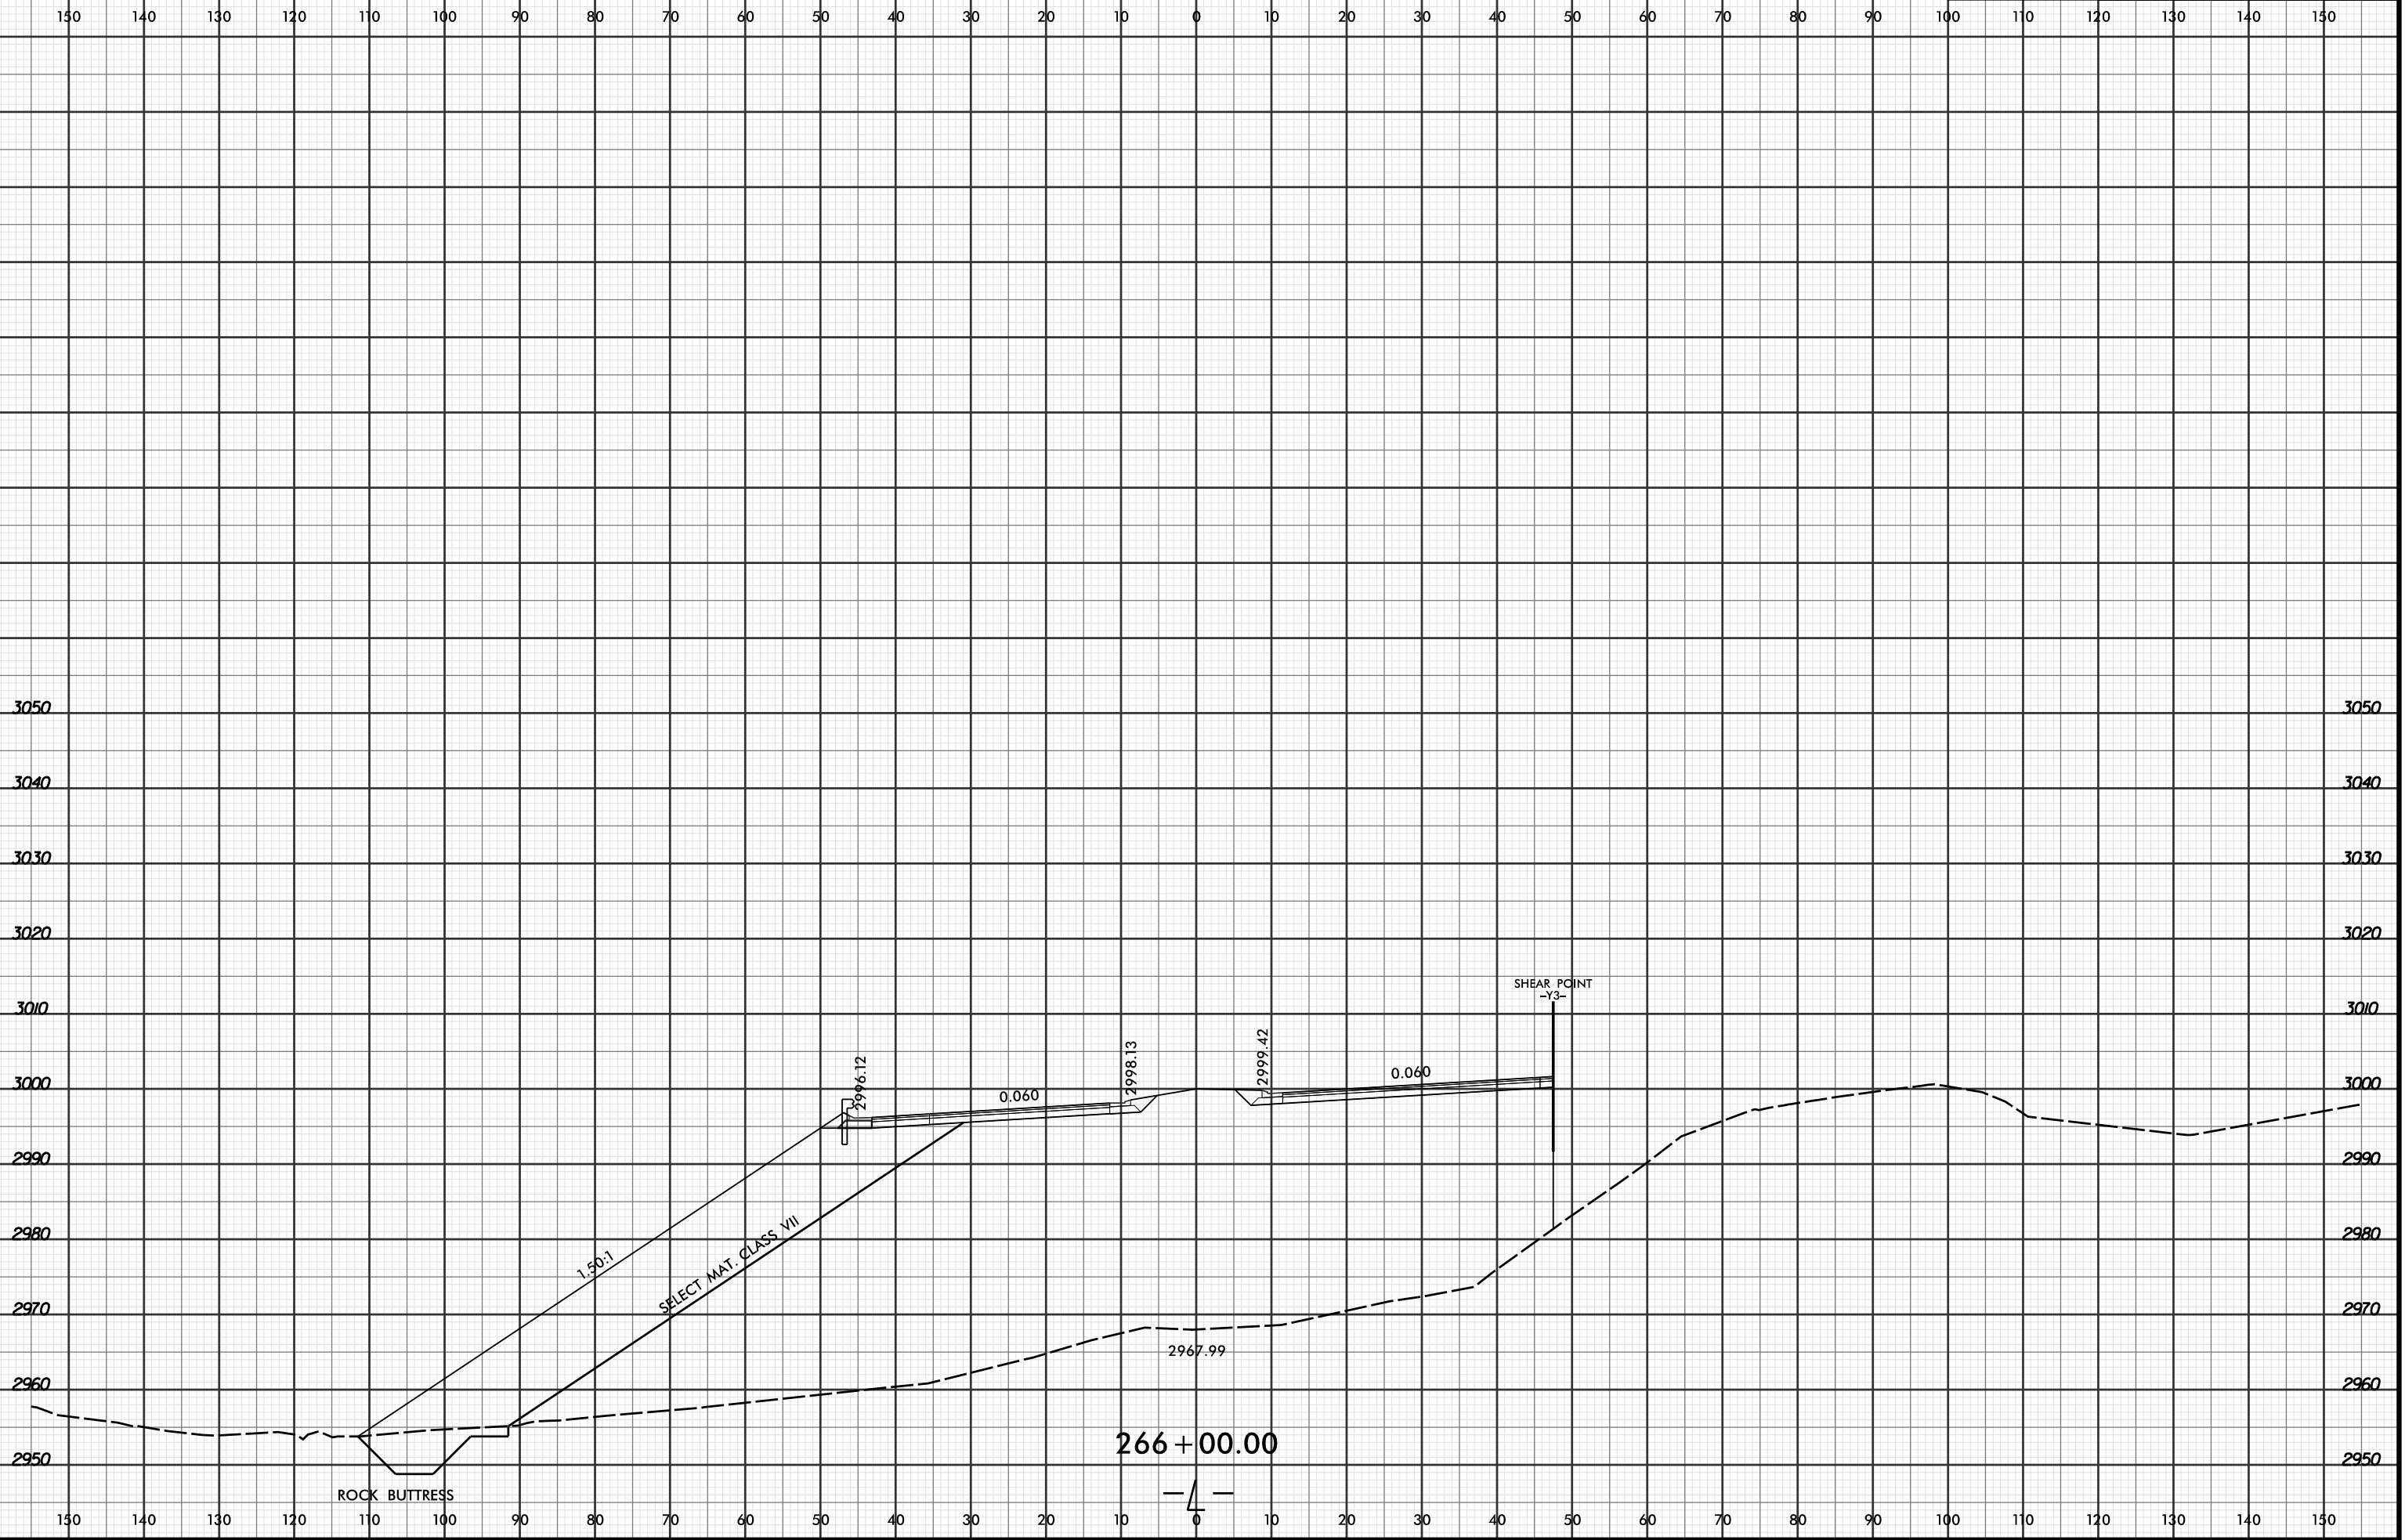

PROJ. REFERENCE NO.	SHEET NO.
R-2915C	X-36



8/1/2016 4:28:26 PM  
 R:\Projects\99\XSC\XPL\R2915C.rdg\_xpl.L.dgn  
 LOCHNER