


8/23/99



PROJ. REFERENCE NO.	SHEET NO.
R-2915C	X-44

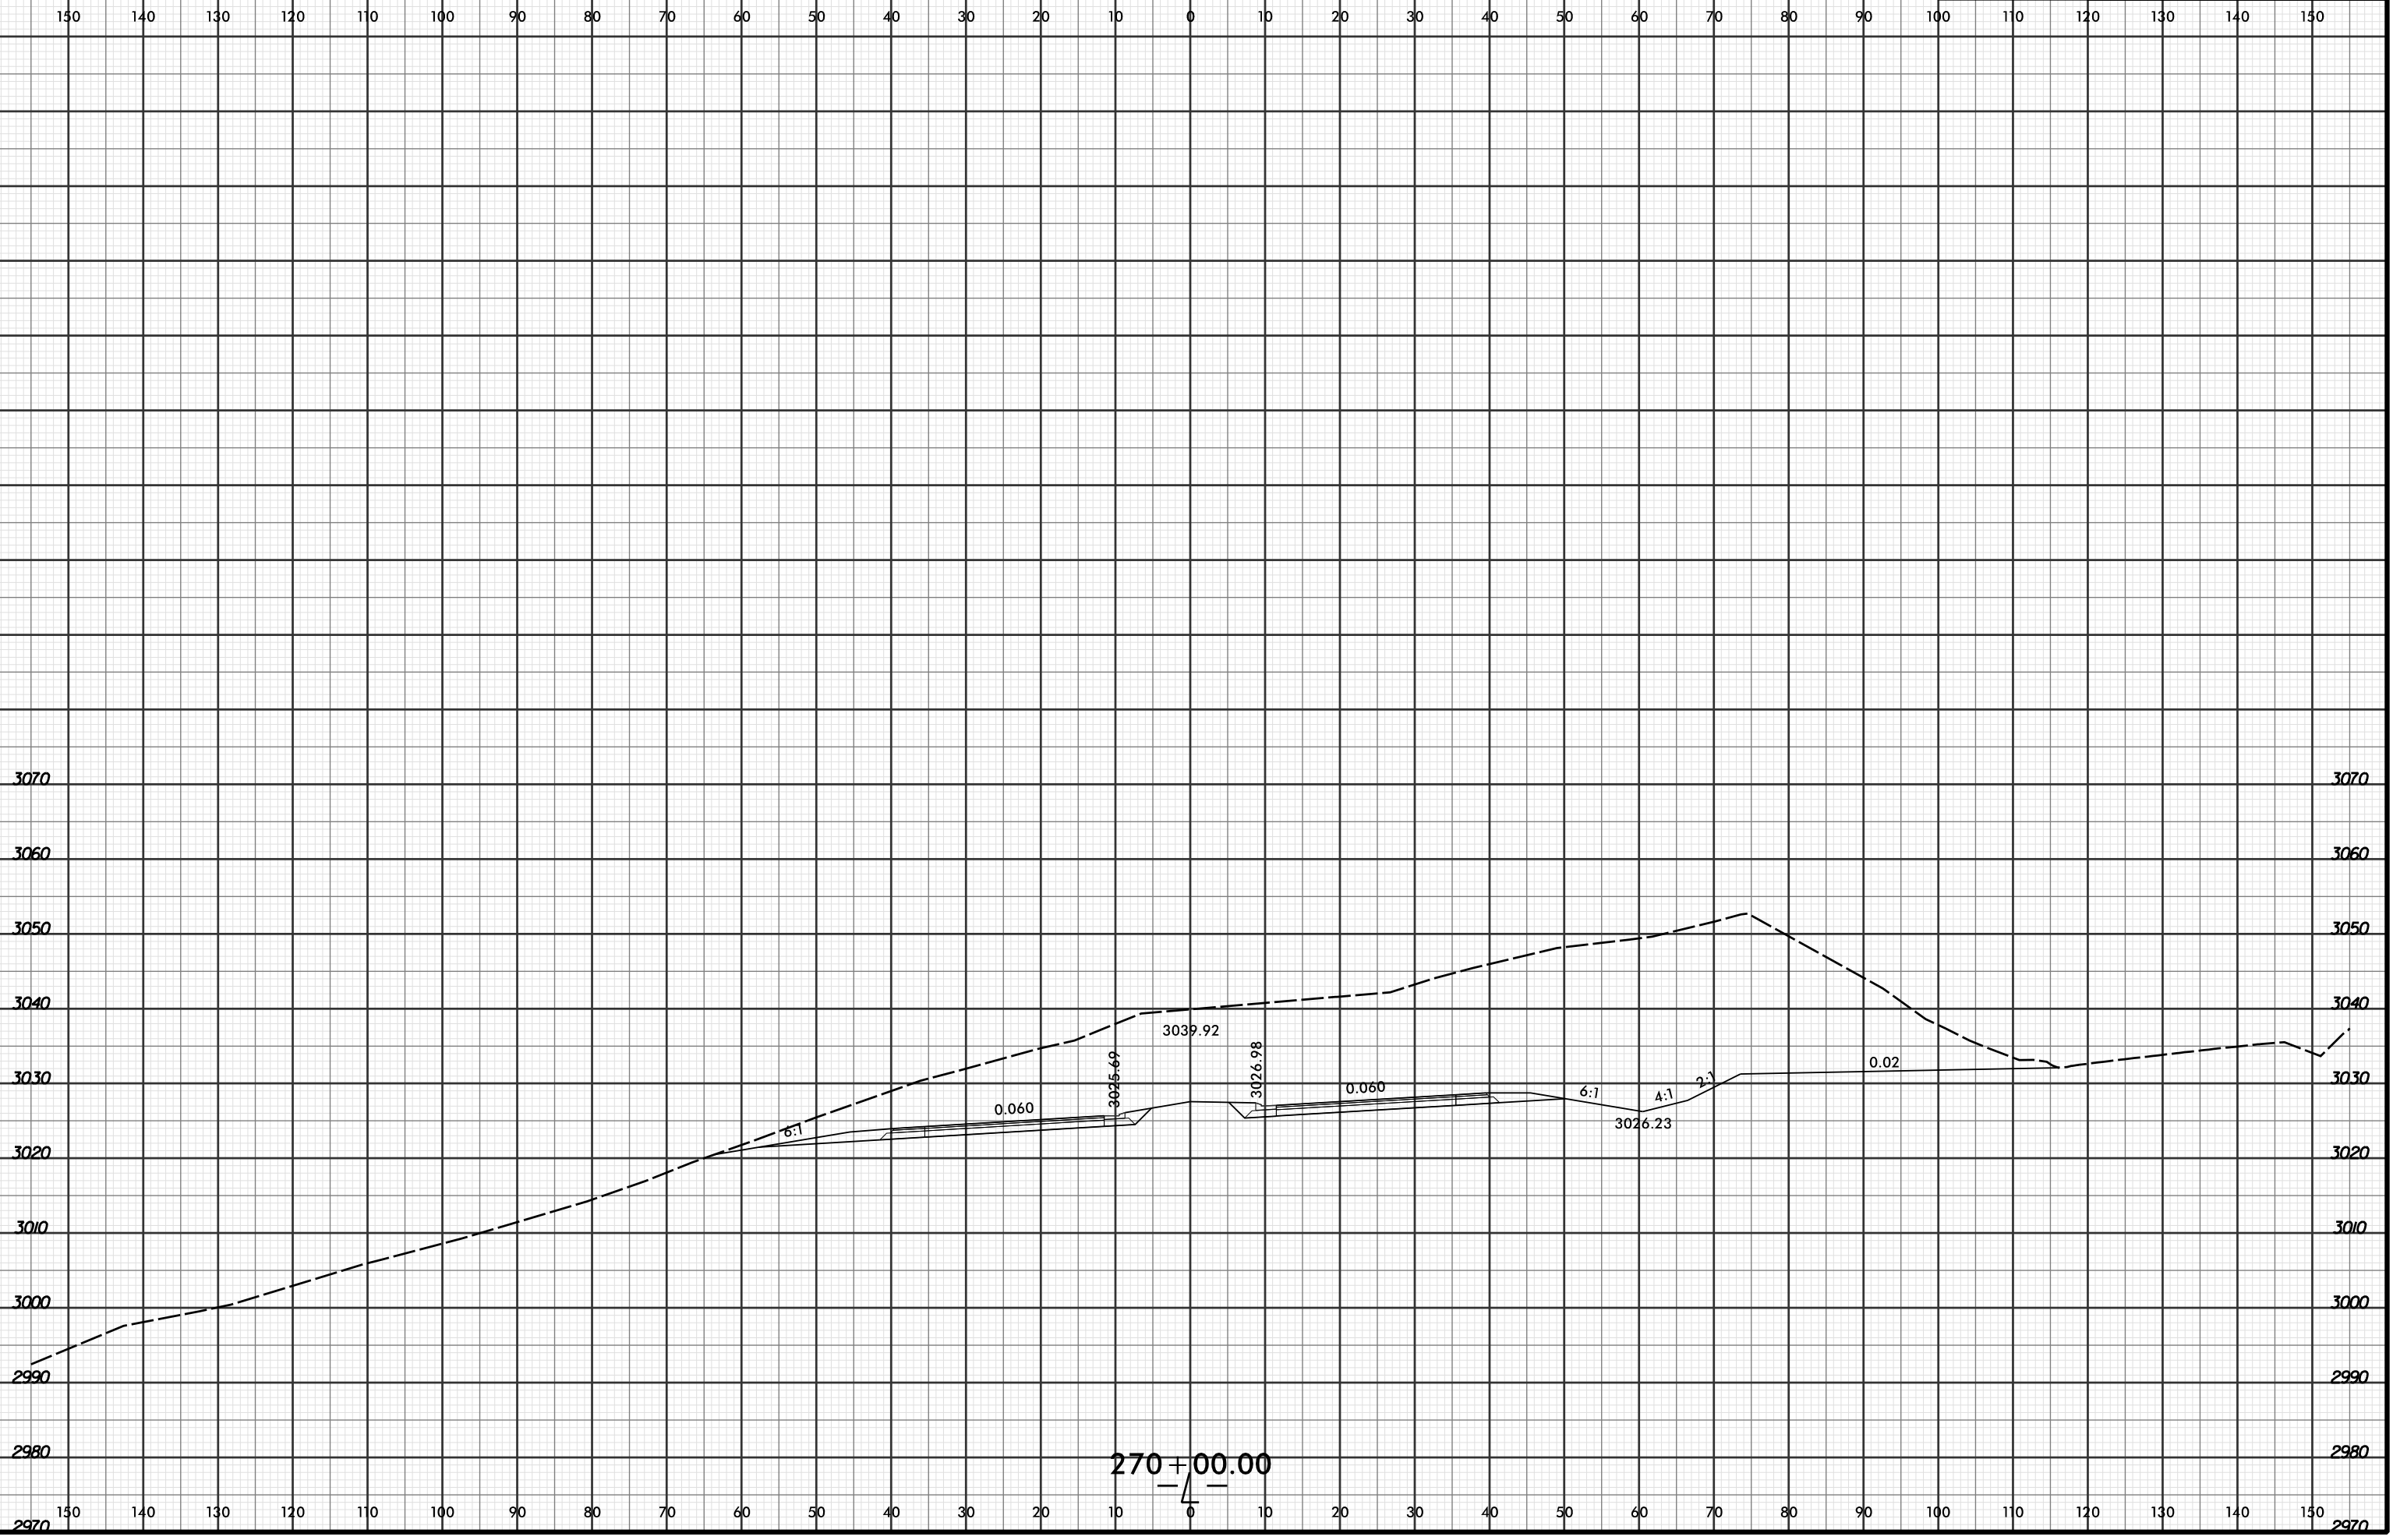

8/3/2016
R:\PROJECTS\XPL\R2915C.r\dj...
LOCHNER