



8/23/99

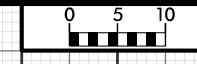

PROJ. REFERENCE NO.	SHEET NO.
R-2915C	X-45

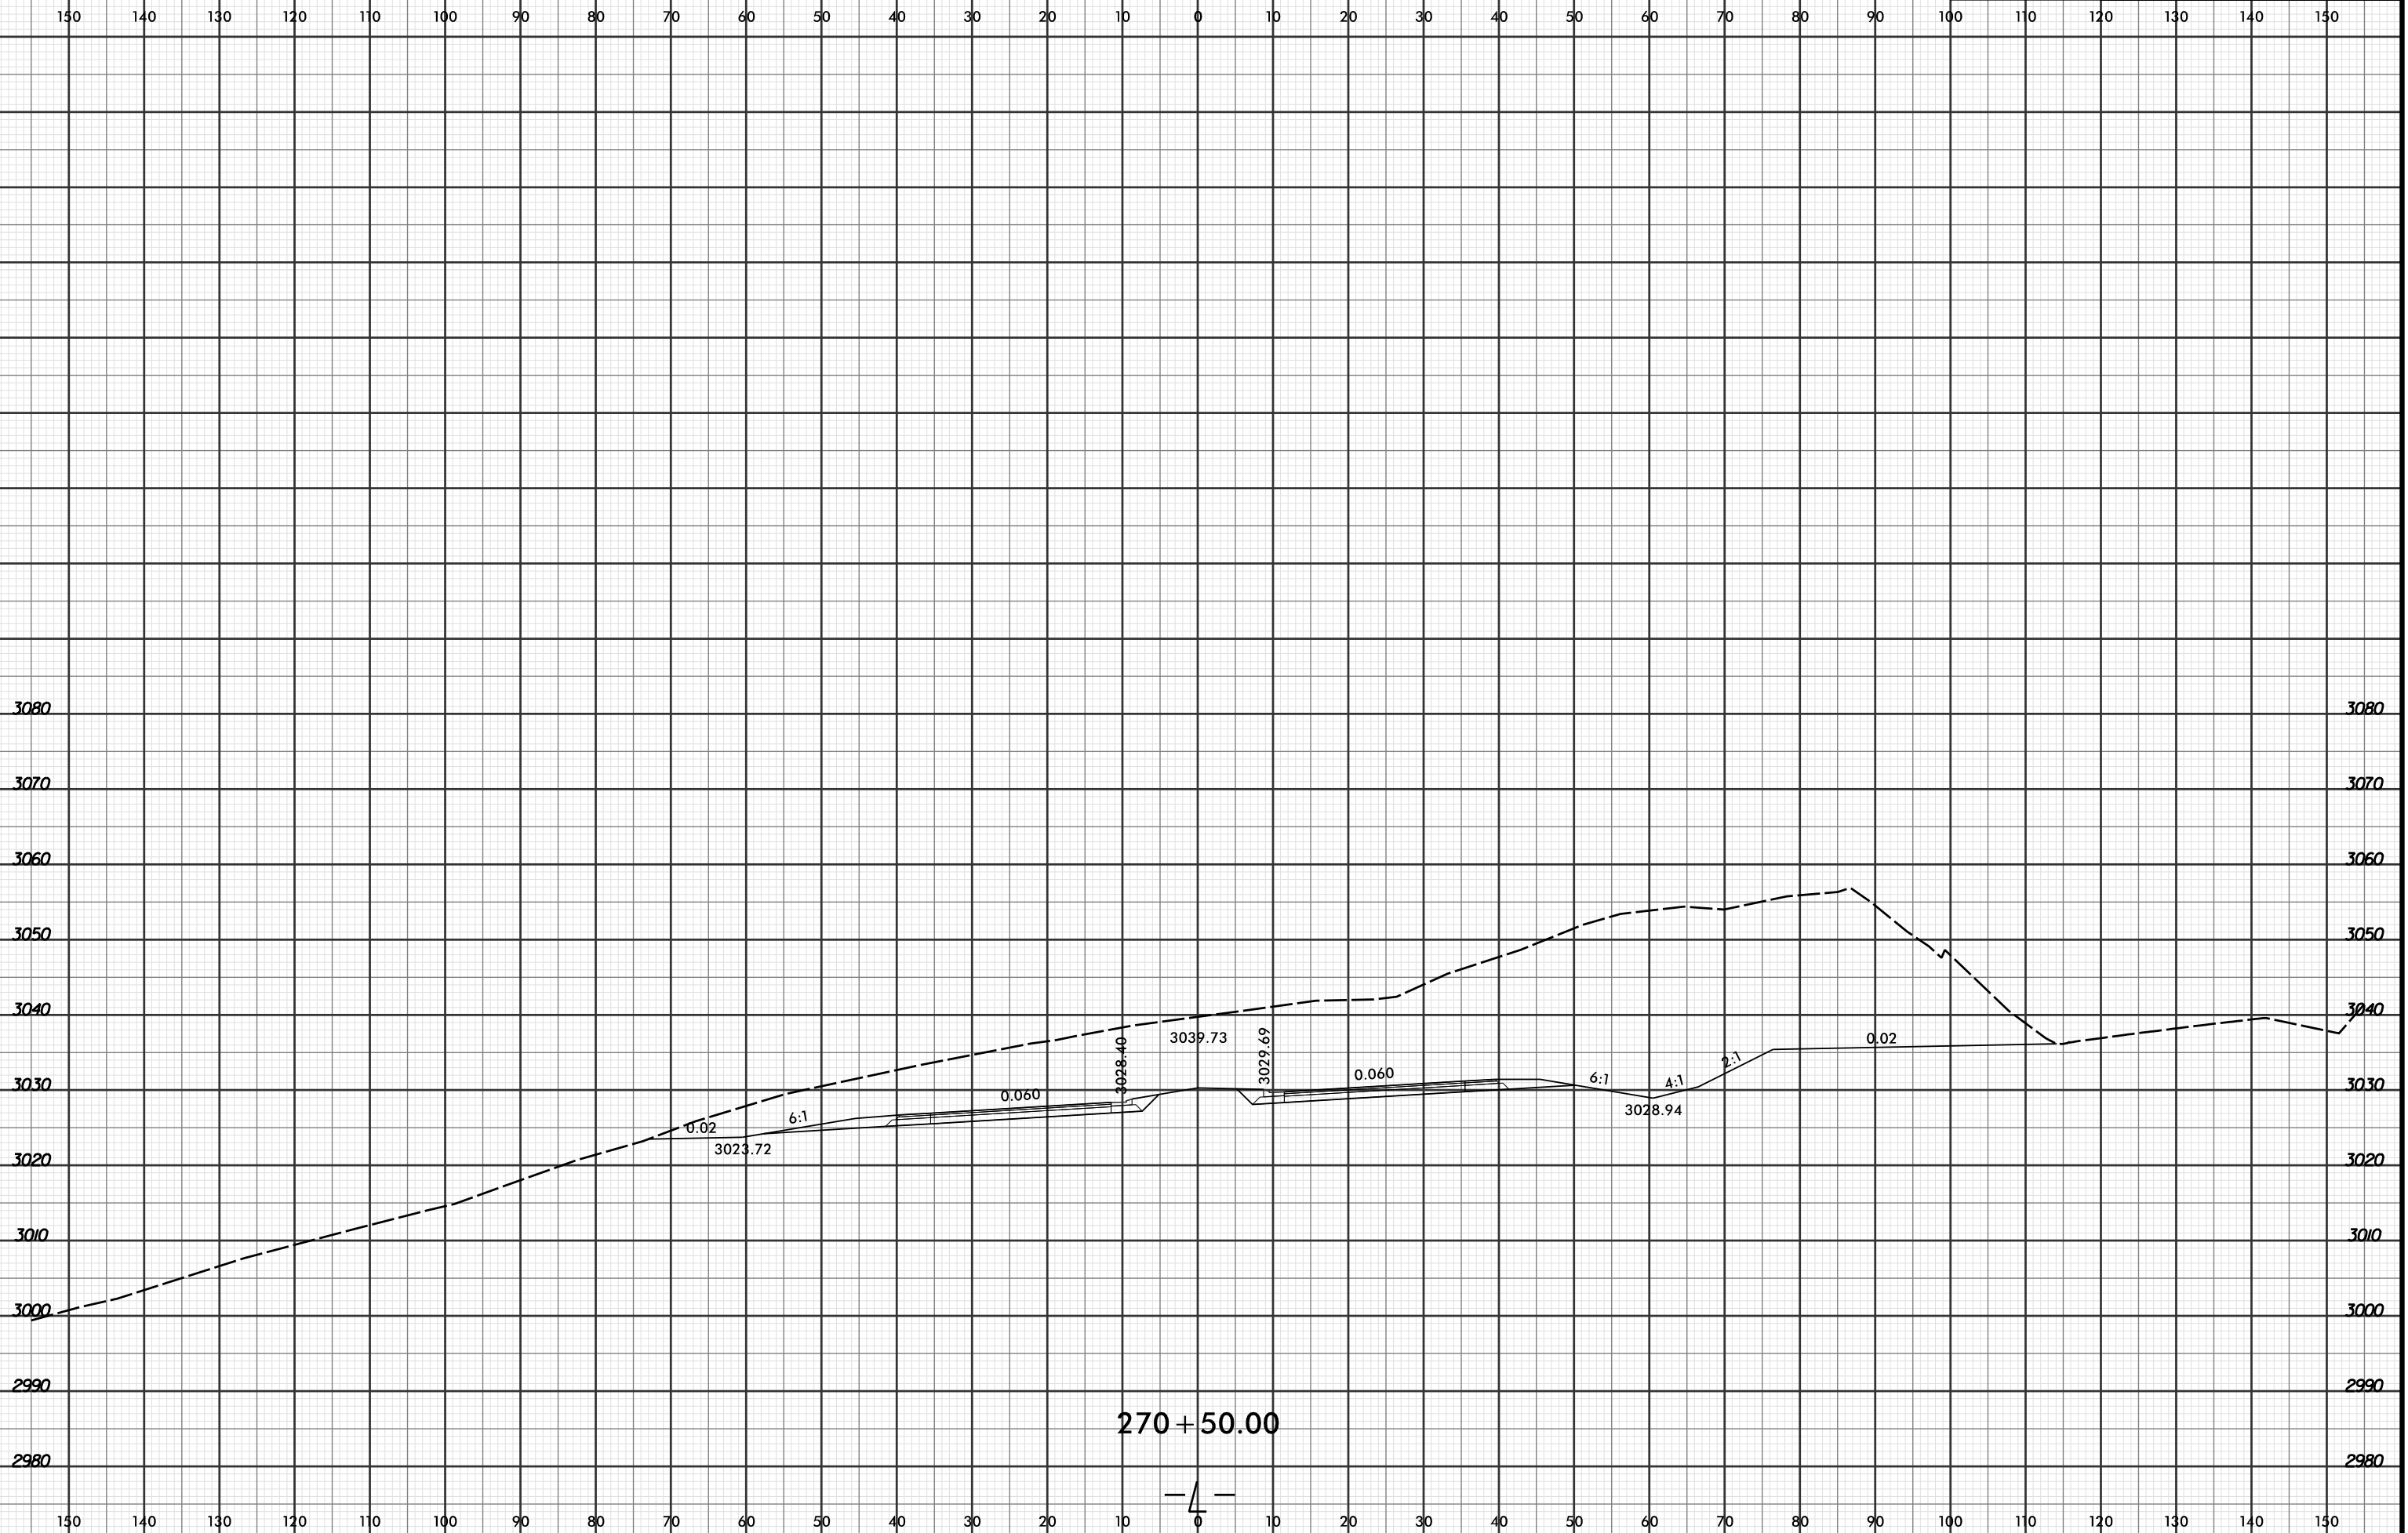

8/3/2016
RAYCOPPER\WISC\XPL\R2915C_r.dwg_xpl...dgn
LOCHNER

270 + 50.00

