


8/23/99



PROJ. REFERENCE NO.	SHEET NO.
R-2915C	X-51

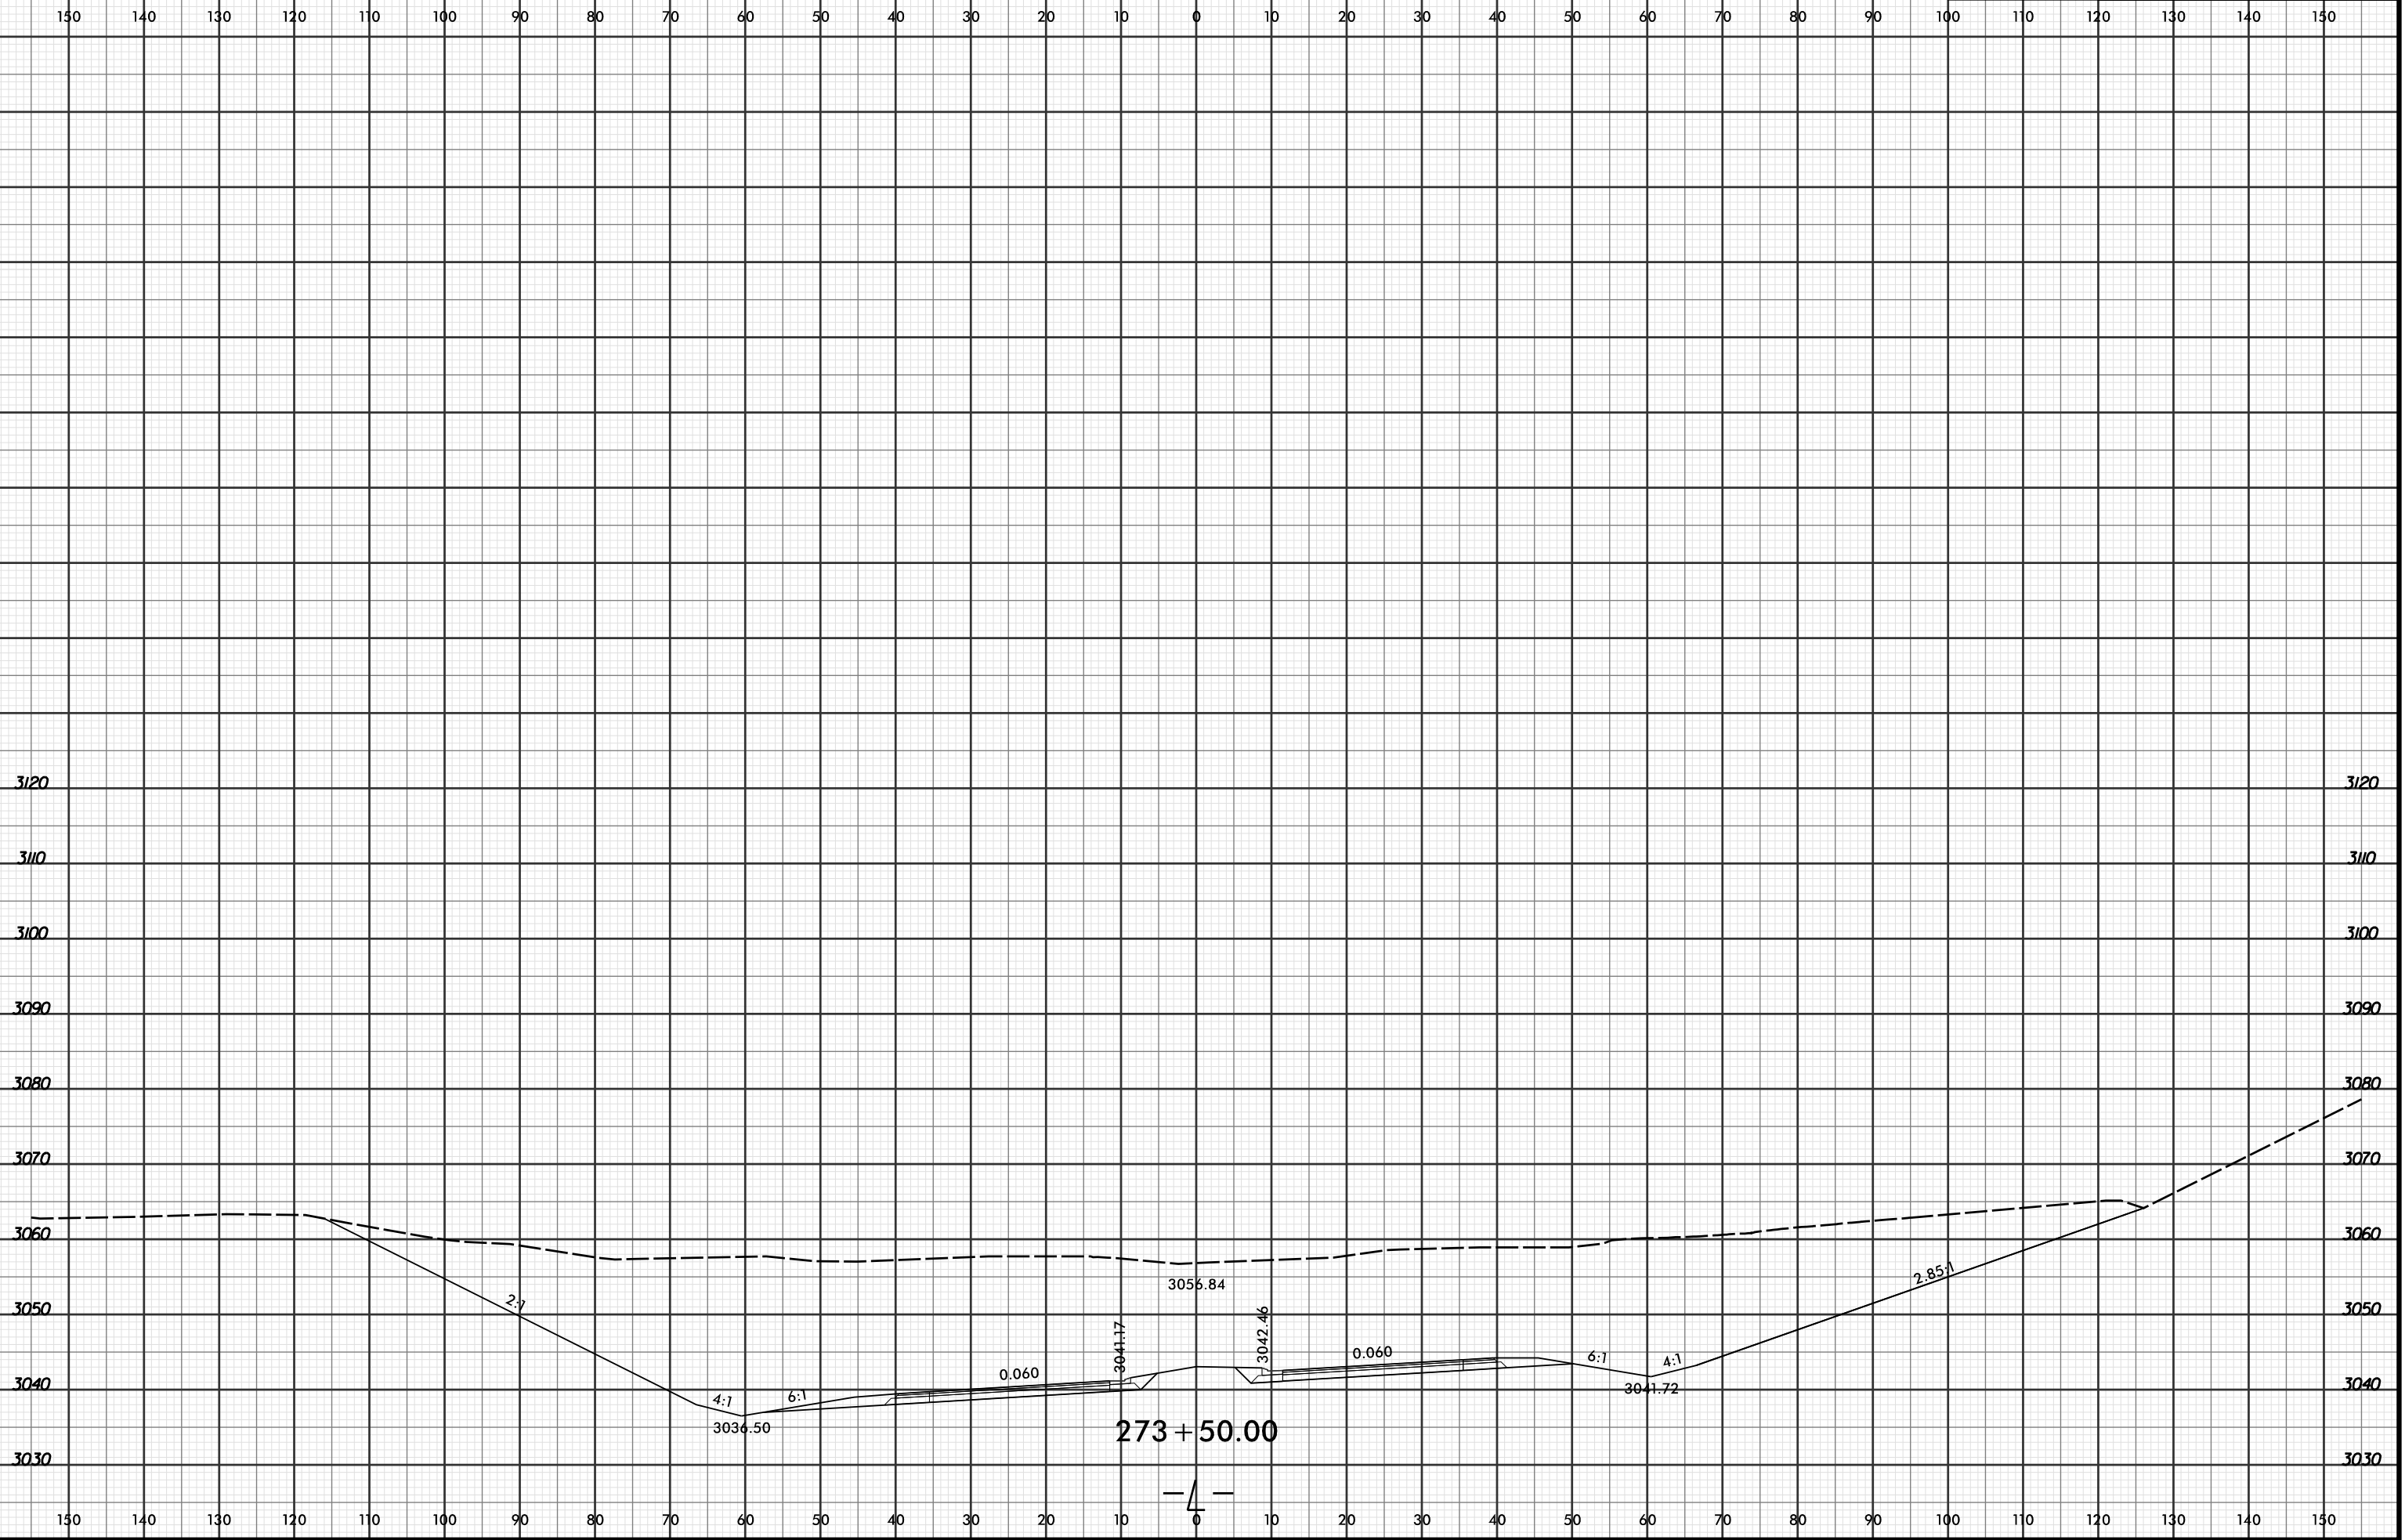

7/29/2016 8:58:34 AM
 R:\R2915C\XPL\R2915C_r.dwg_xpl.L...dgn
 LOCHNER