


8/23/99



PROJ. REFERENCE NO. R-2915C	SHEET NO. X-53
--------------------------------	-------------------

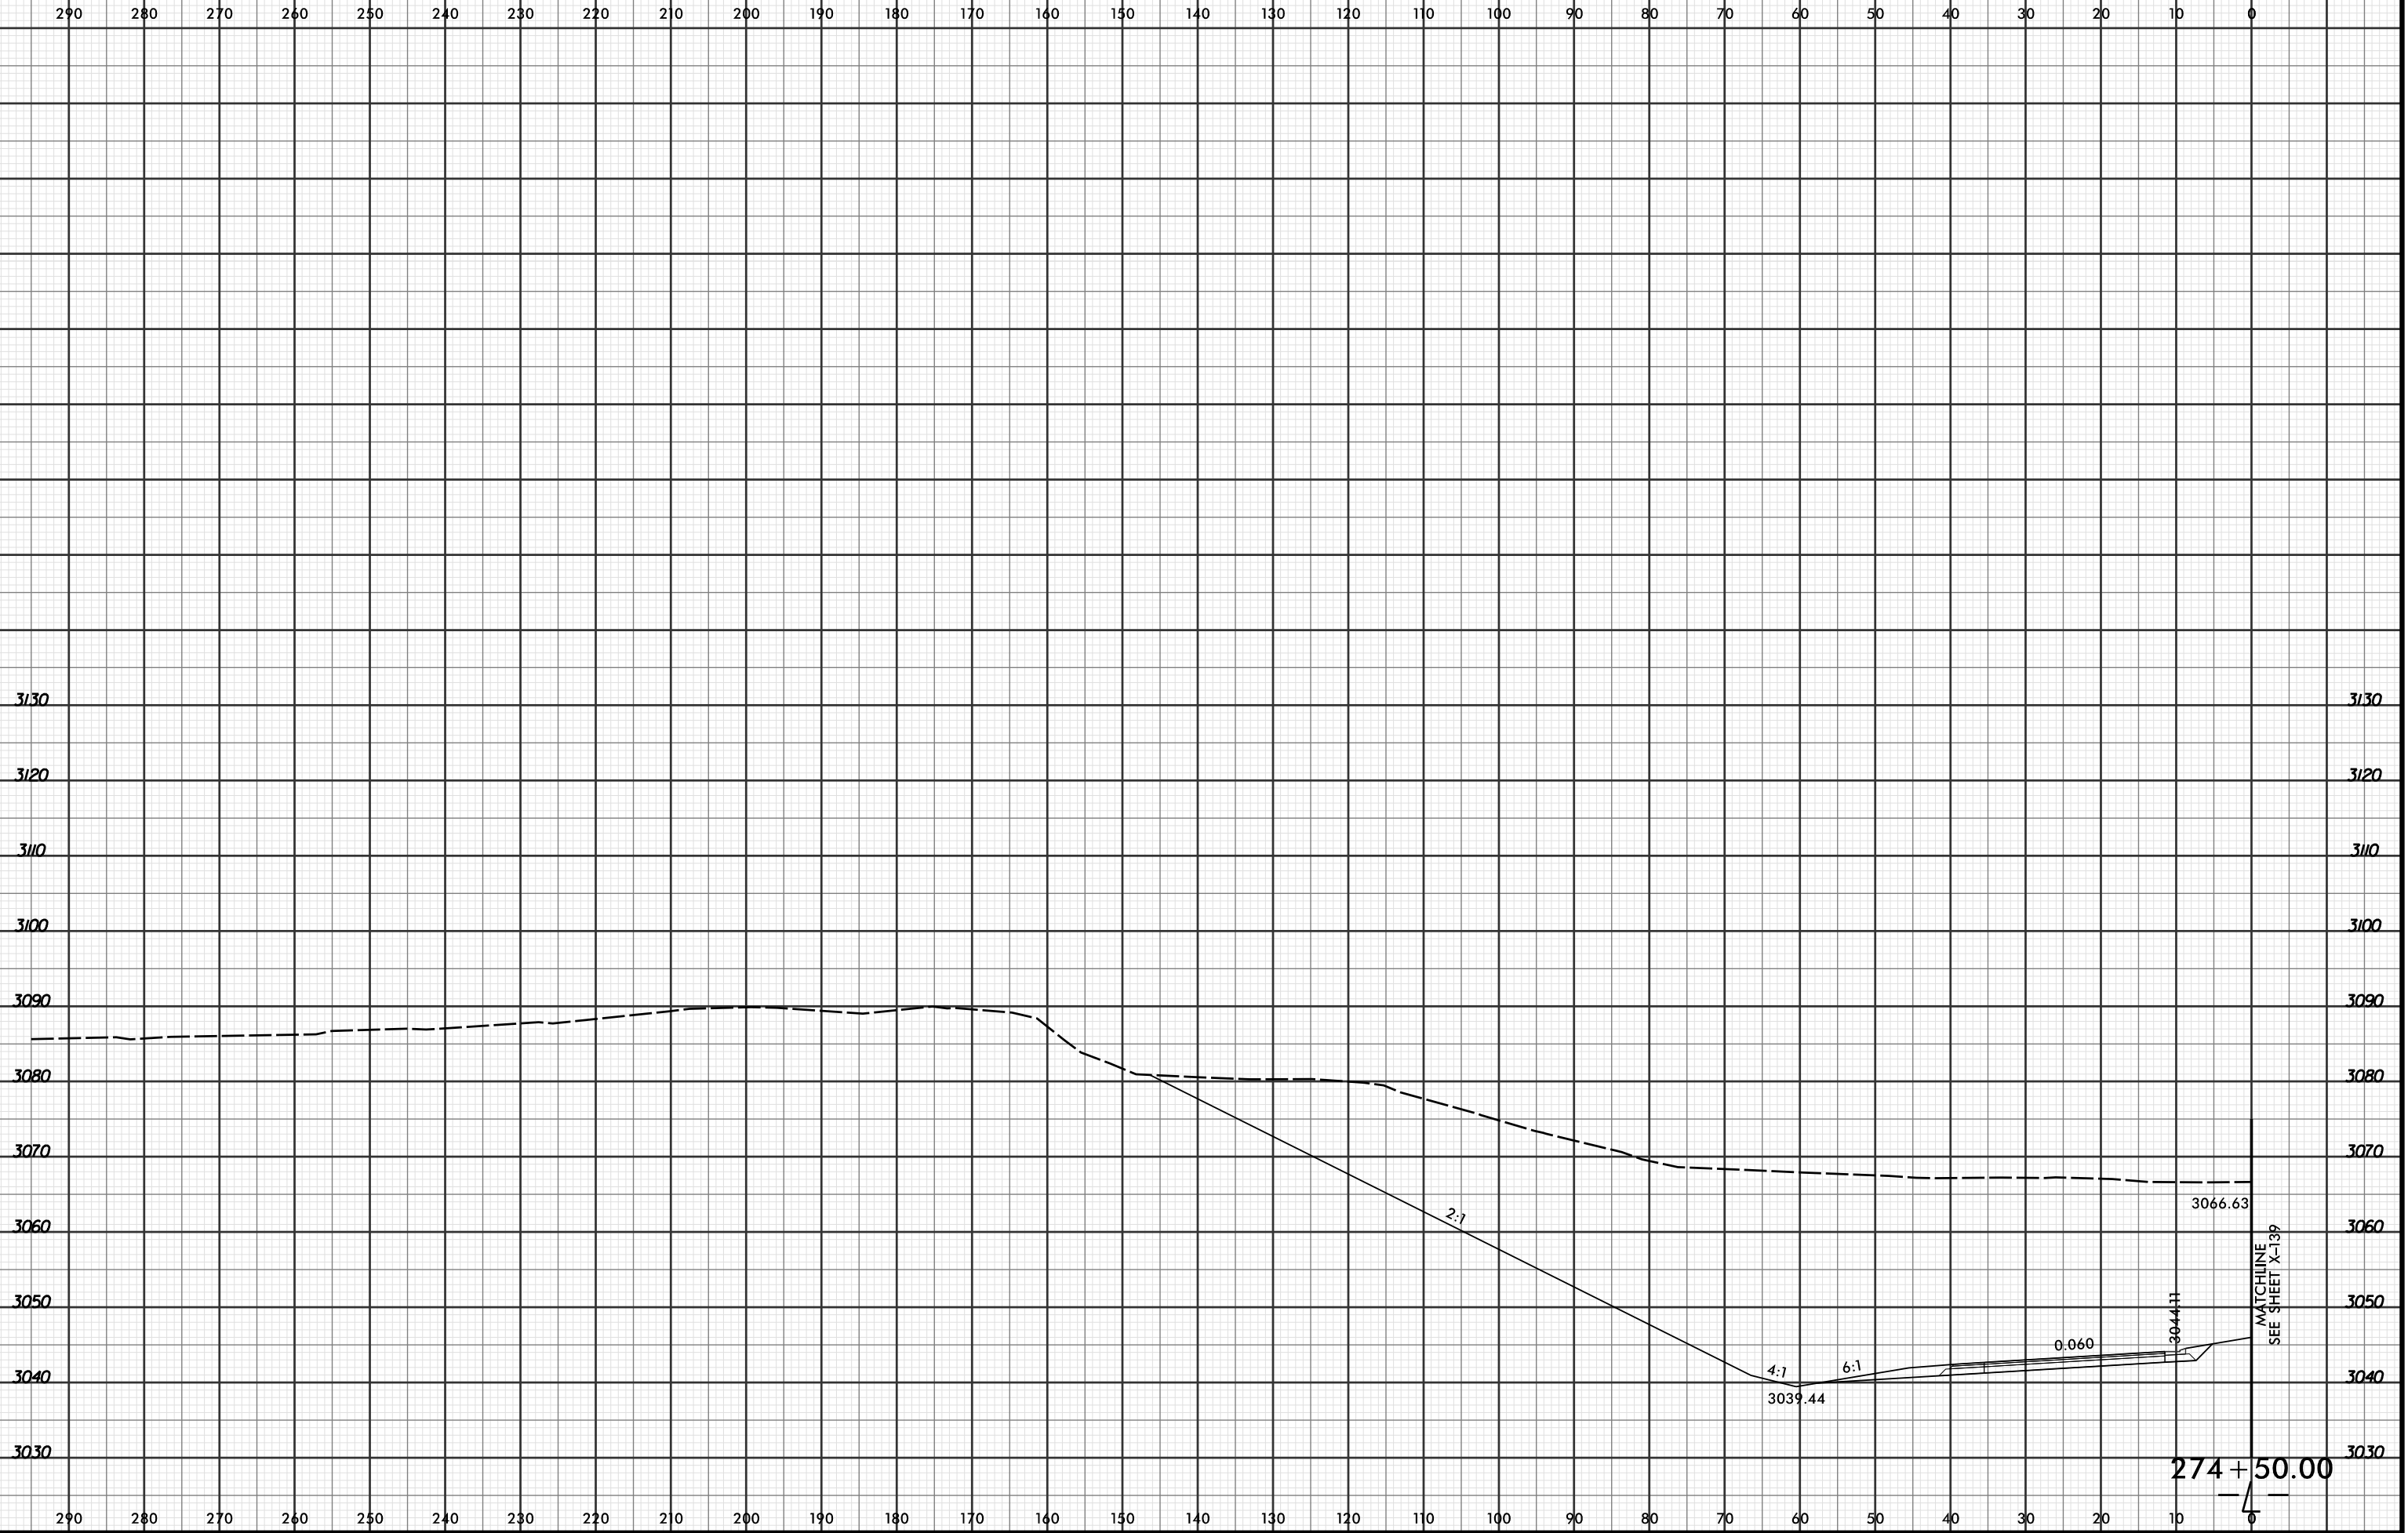

4/19/2016 2:50:03 PM
 R:\PROJECTS\2915C\XPL\R2915C_r.dwg_xpl...dgn
 LOCHNER

MATCHLINE
 SEE SHEET X-139

274+50.00