


8/23/99



PROJ. REFERENCE NO.	SHEET NO.
R-2915C	X-66

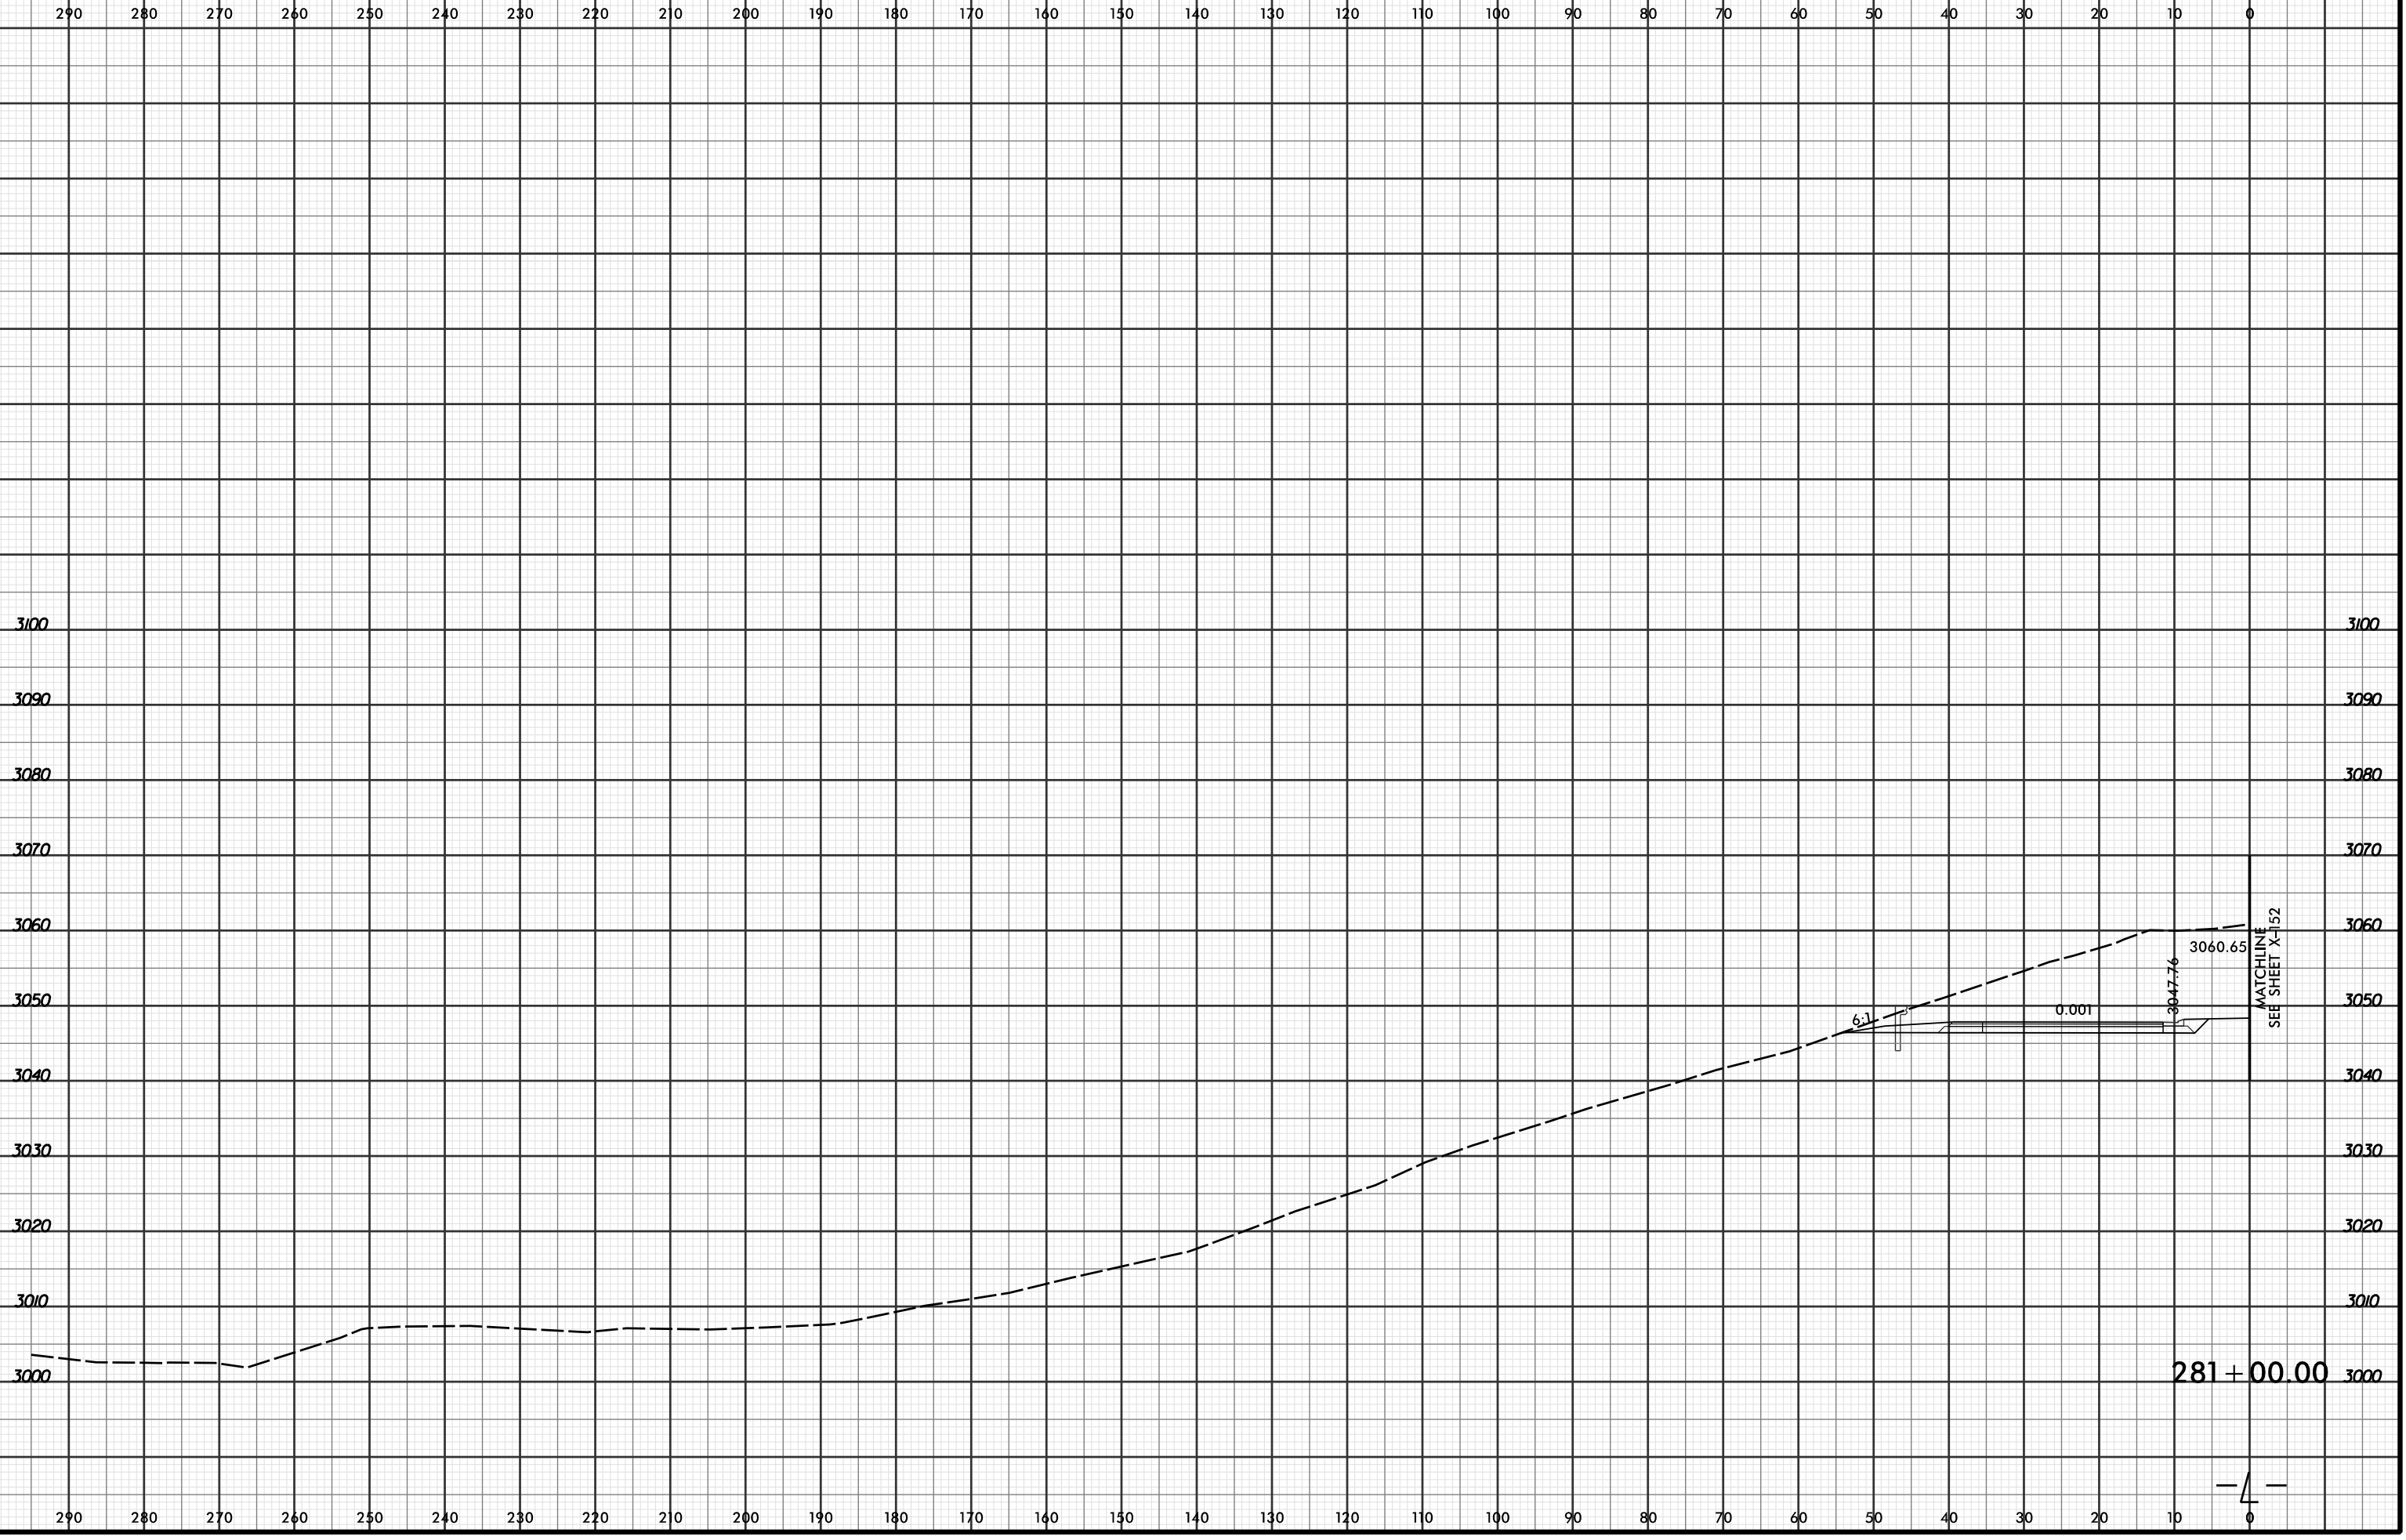

4/19/2016 2:50:10 PM  
R:\PROJECTS\2915C.XPL\R2915C\_r.dwg\_xpl...dgn  
LÖCHNER

281+00.00

