


8/23/99



PROJ. REFERENCE NO.	SHEET NO.
R-2915C	X-68

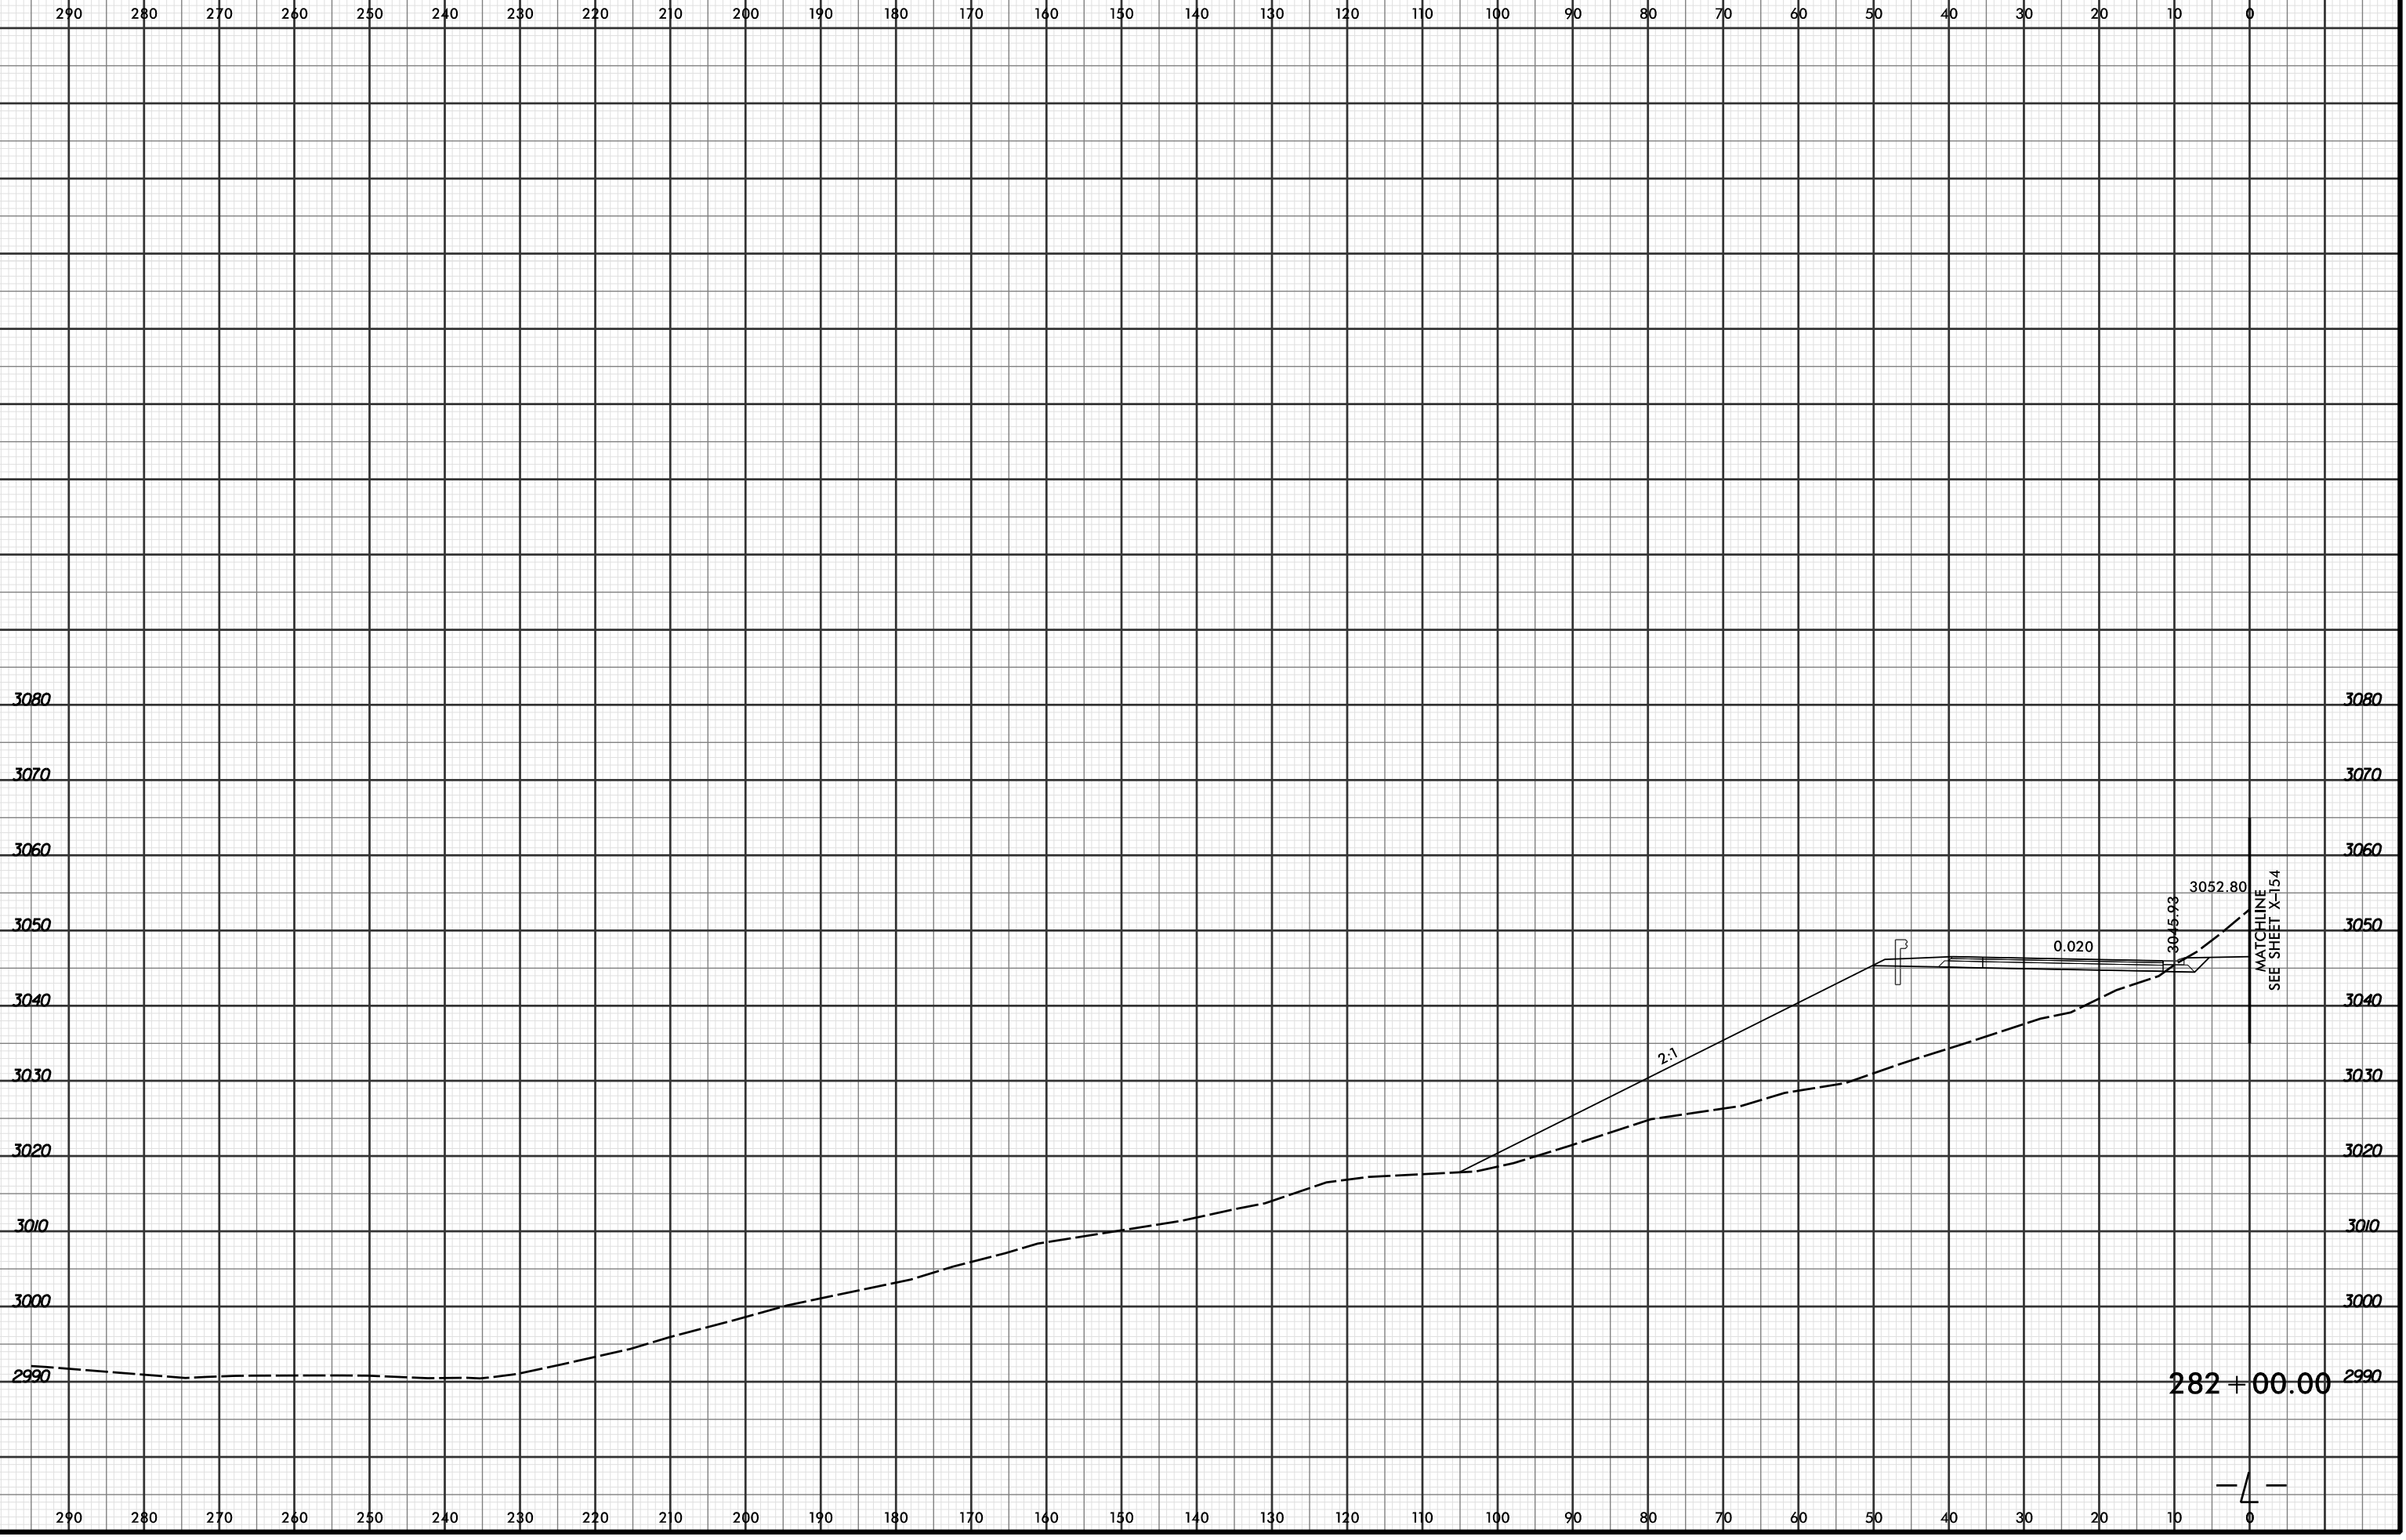

2990 282 + 00.00 2990

3052.80
3045.93
MATCHLINE
SEE SHEET X-154

0.020

2:1

4

4/19/2016 2:50:42 PM
R:\PROJECTS\2915C\XPL\AR2915C_r.dwg_xpl...dgn
LOCHNER