


8/23/99

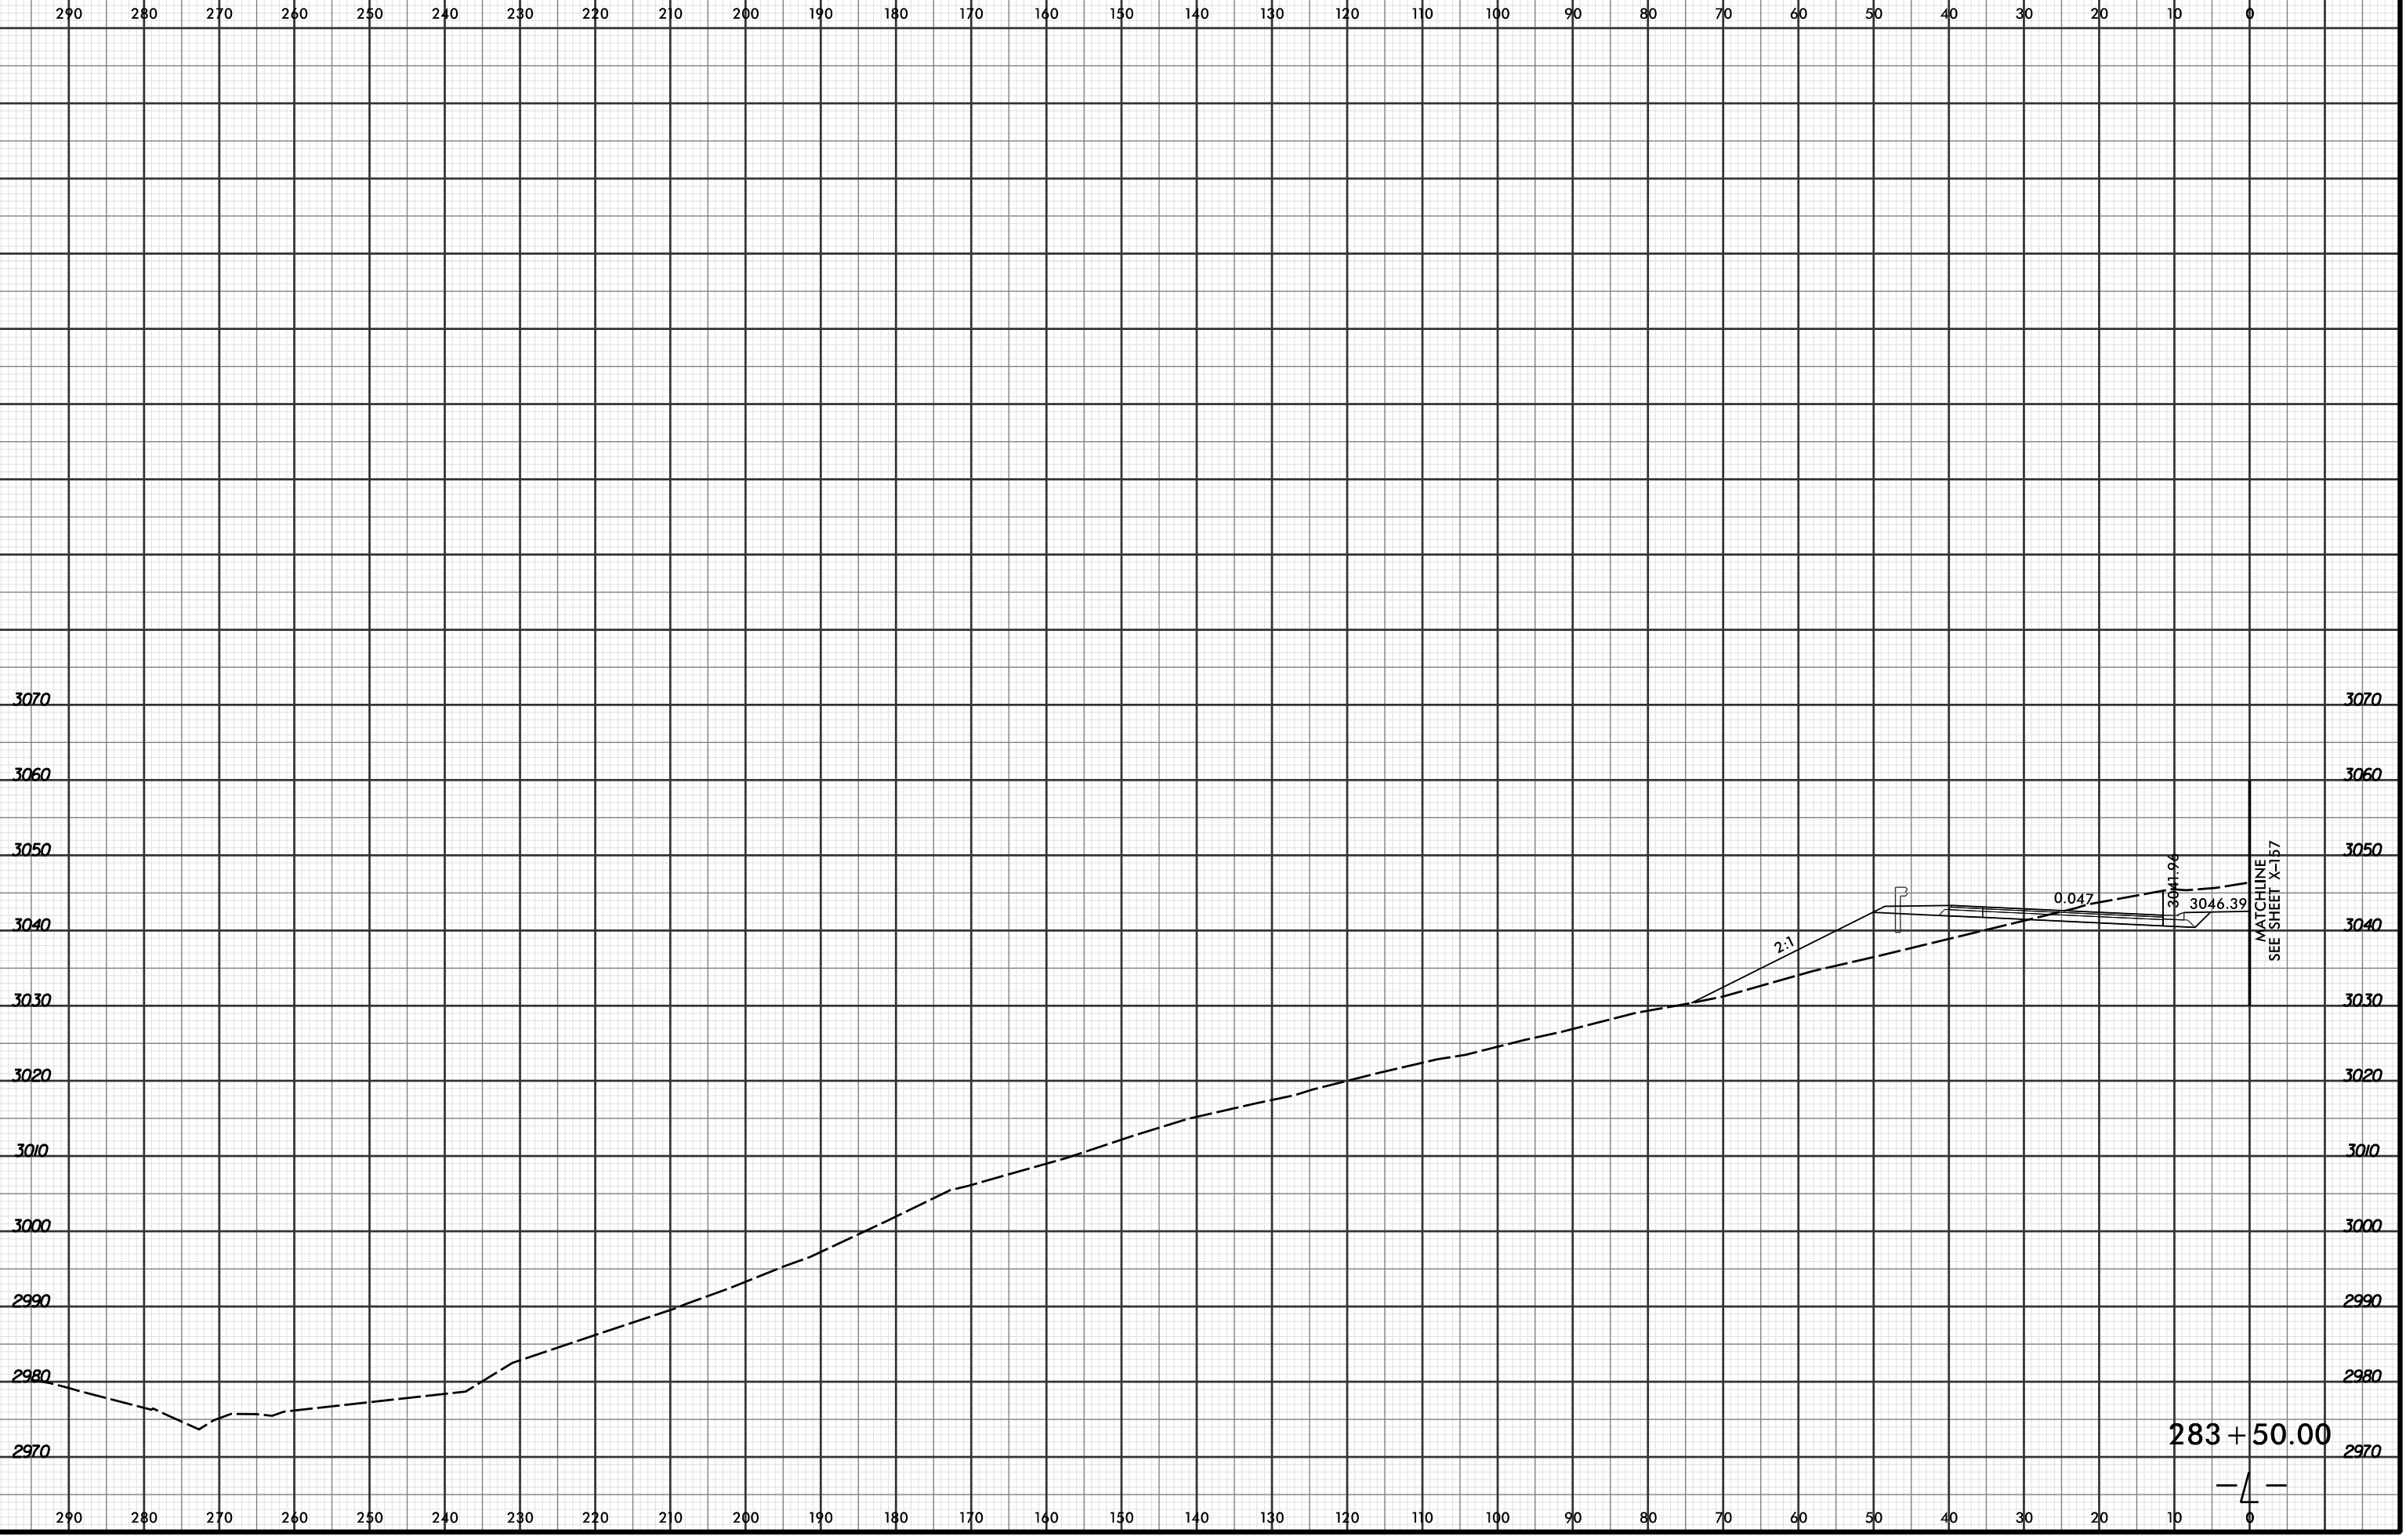

PROJ. REFERENCE NO. R-2915C	SHEET NO. X-71
--------------------------------	-------------------



4/19/2016 2:50:13 PM  
R:\PROJECTS\2915C\XPL\R2915C\_r.dwg\_xpl...dgn  
LÖCHNER

