


8/23/99



PROJ. REFERENCE NO. R-2915C	SHEET NO. X-72
--------------------------------	-------------------

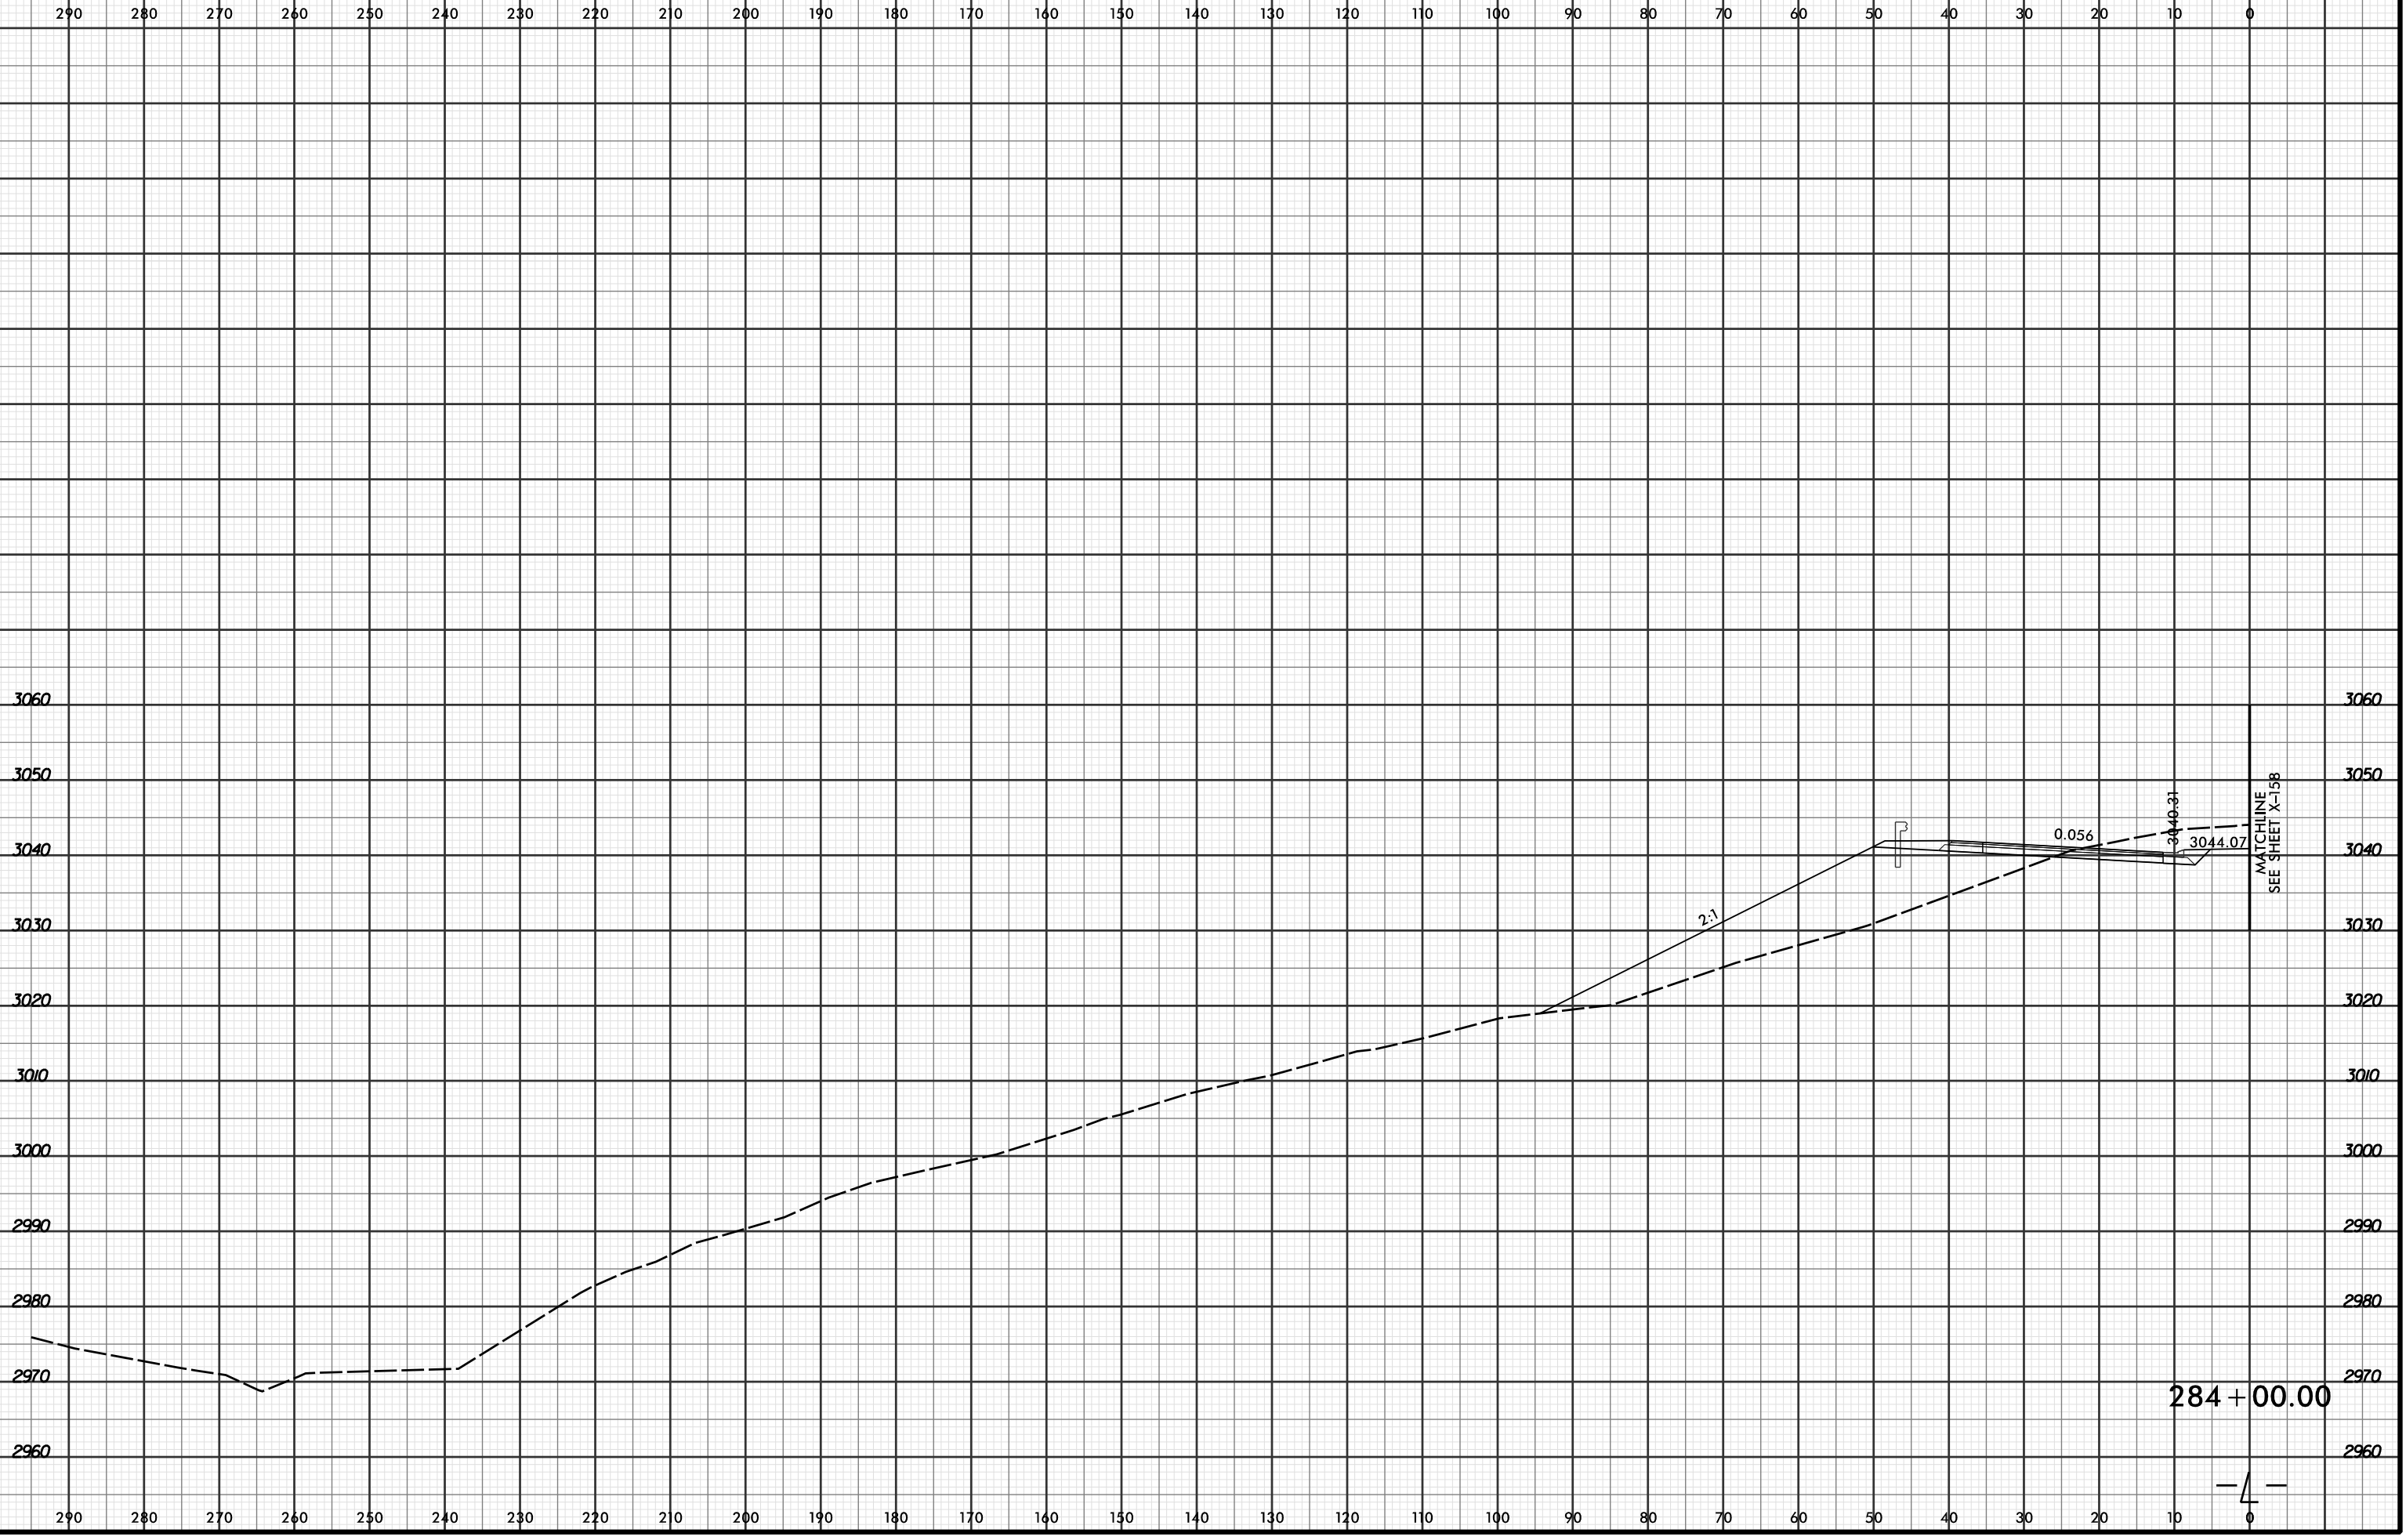

4/19/2016 2:50:14 PM
 R:\Projects\01\XSC\XPL\R2915C_r.dwg_xpl...dgn
 LÖCHNER

284 + 00.00

MATCHLINE
 SEE SHEET X-15B

